


PAINT TOWNSHIP
 N.W. QTR. FRACTIONAL SEC. 2
 T- 14 N; R- 11 W
 HOLMES COUNTY, OHIO

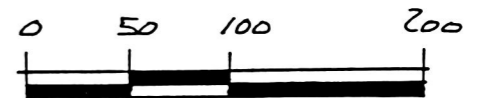

SCALE: 1" = 100'

- ▲ R.R. SPIKE FOUND
- IRON PIN FOUND
- 5/8" RE BAR WITH I.D. CAP SET I.D. CAP MARKED "BAKER 6938"

REFERENCES:

DEED VOL. 180 PAGE 694
" " 244 " 349
" " 263 " 308
" " 263 " 372

PLAT VOL. 5 PAGE 53

BEARINGS FROM DEED VOL. 238 PAGE 734




I CERTIFY THIS SURVEY TO BE CORRECT TO THE BEST OF MY KNOWLEDGE.

Donald C. Baker
 DONALD C. BAKER P.S. 6938
 5958 T.R. 322
 MILLERSBURG, OHIO 44654
 PH. (330) 674-4788
 MAY 6, 1996

PLAT APPROVED

23096-MLS
 9600002902
 JEFF MULLEN ATTY
 MILLERSBURG,

8/12/96

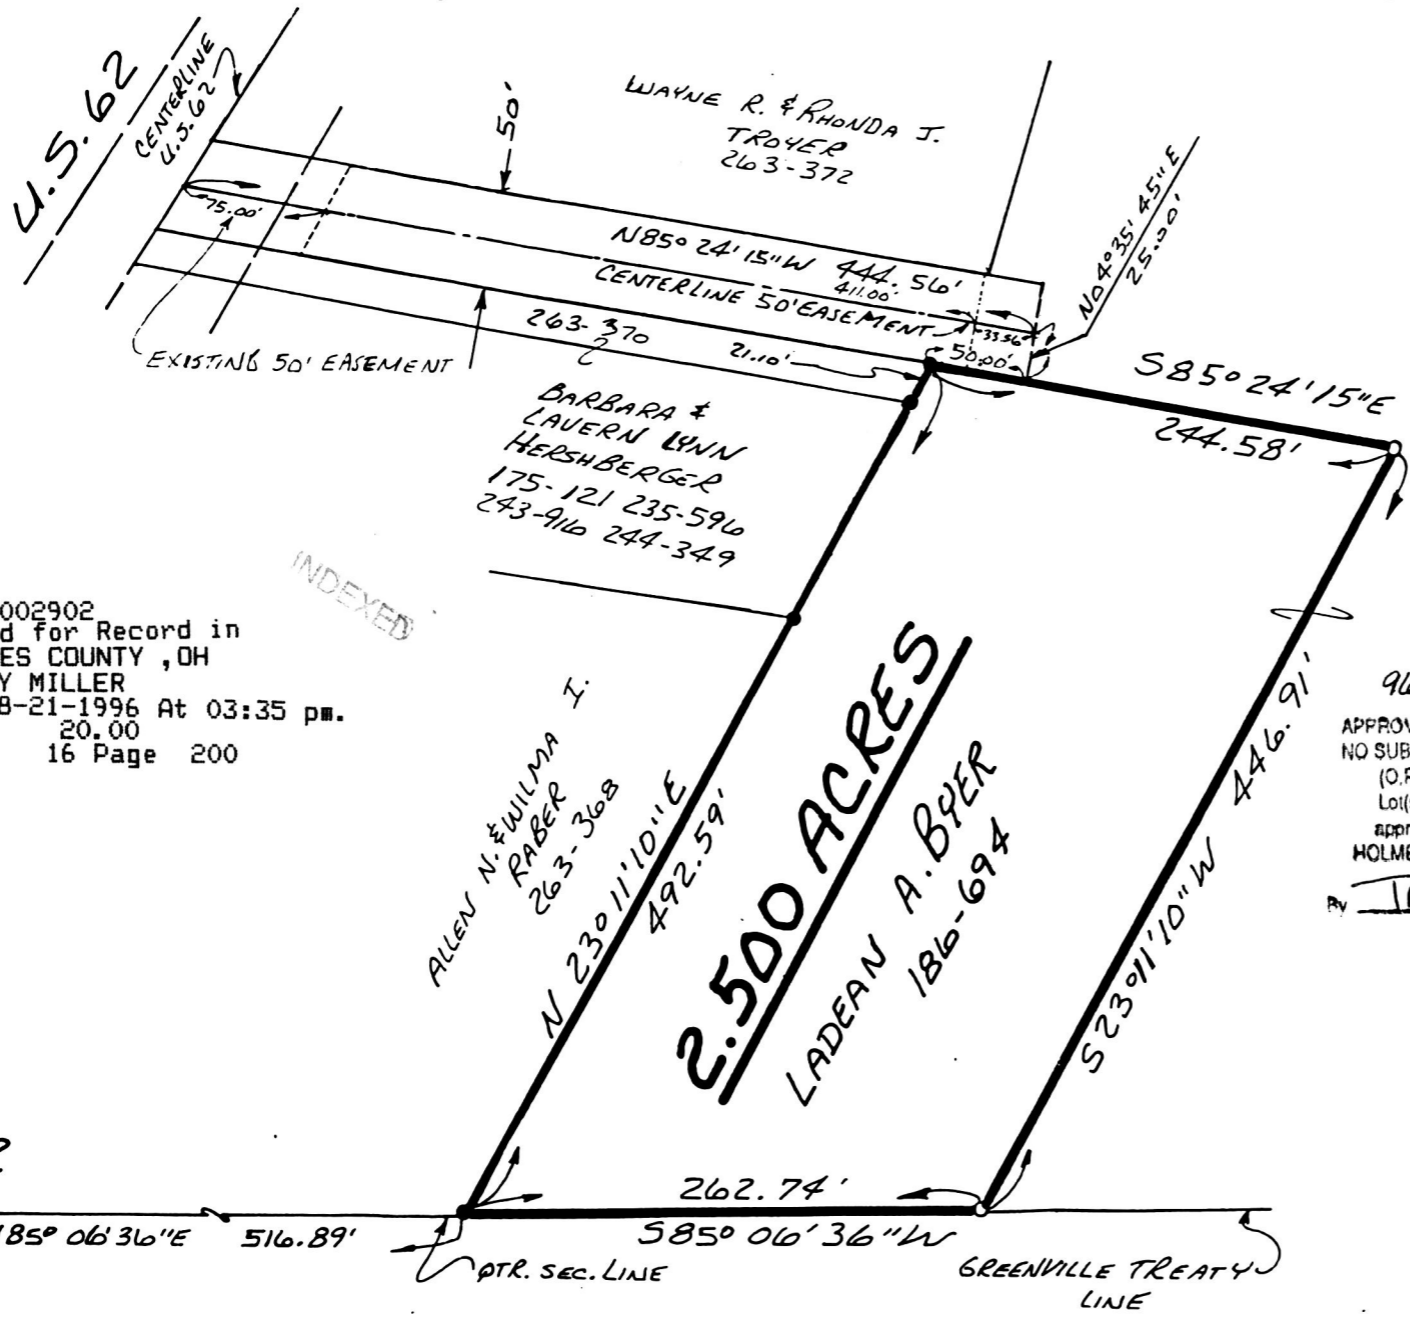

INDEXED

9600002902
 Filed for Record in
 HOLMES COUNTY, OH
 SALLY MILLER
 On 08-21-1996 At 03:35 pm.
 PLSM 20.00
 Vol. 16 Page 200

960169 960170
 APPROVED FOR TRANSFER ONLY
 NO SUBDIVISION PLAT REQUIRED
 (O.R.C. 711.001 & 711.131)
 Lot(s) not for building unless
 approved by Board of Health.
 HOLMES CO. PLANNING COMM.
 By *TRM* Date 8-12-96

Vol. 16 page 200

3 | 2