


KILLBUCK TOWNSHIP  
S.E. & S.W. QTRS. SECTION 17  
T-8N R-7W  
HOLMES COUNTY, OHIO

Vol. 16 page 207

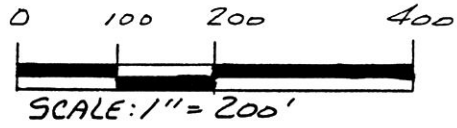

- STONE FOUND
- IRON PIN FOUND
- △ R.R. SPIKE SET
- P.K. NAIL SET
- 5/8" RE BAR WITH I.D. CAP SET
- I.D. CAP MARKED "BAKER 6938"

REFERENCES:

DEED Vol. 223 PAGE 683  
" " 227 " 676  
" " 246 " 758  
" " 174 " 227

PLAT Vol. 5 PAGE 63  
" " 11 " 49  
" " 9 " 92

BEARINGS FROM DEED Vol. 223 PAGE 683

(SURVEYED FOR THOMAS & KATHERINE GERRY)



9600002995  
Filed for Record in  
HOLMES COUNTY, OH  
SALLY MILLER  
On 08-28-1996 At 02:27 PM  
PLSM 20.00  
Vol. 16 Page 207  
ov 174 pgs 985 + 987

INDEXED

DELLA A. THOMAS  
126-220 209-822

960188  
APPROVED FOR TRANSFER ONLY  
NO SUBDIVISION PLAT REQUIRED  
(O.R.C. 711.001 & 711.131)  
Lot(s) not for building unless  
approved by Board of Health.  
HOLMES CO. PLANNING COMM.

By IRU Date 8-22-96

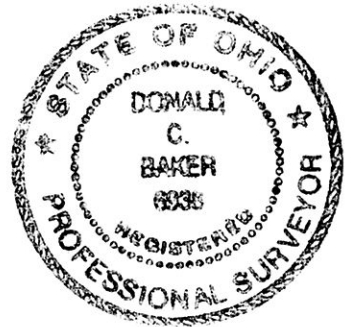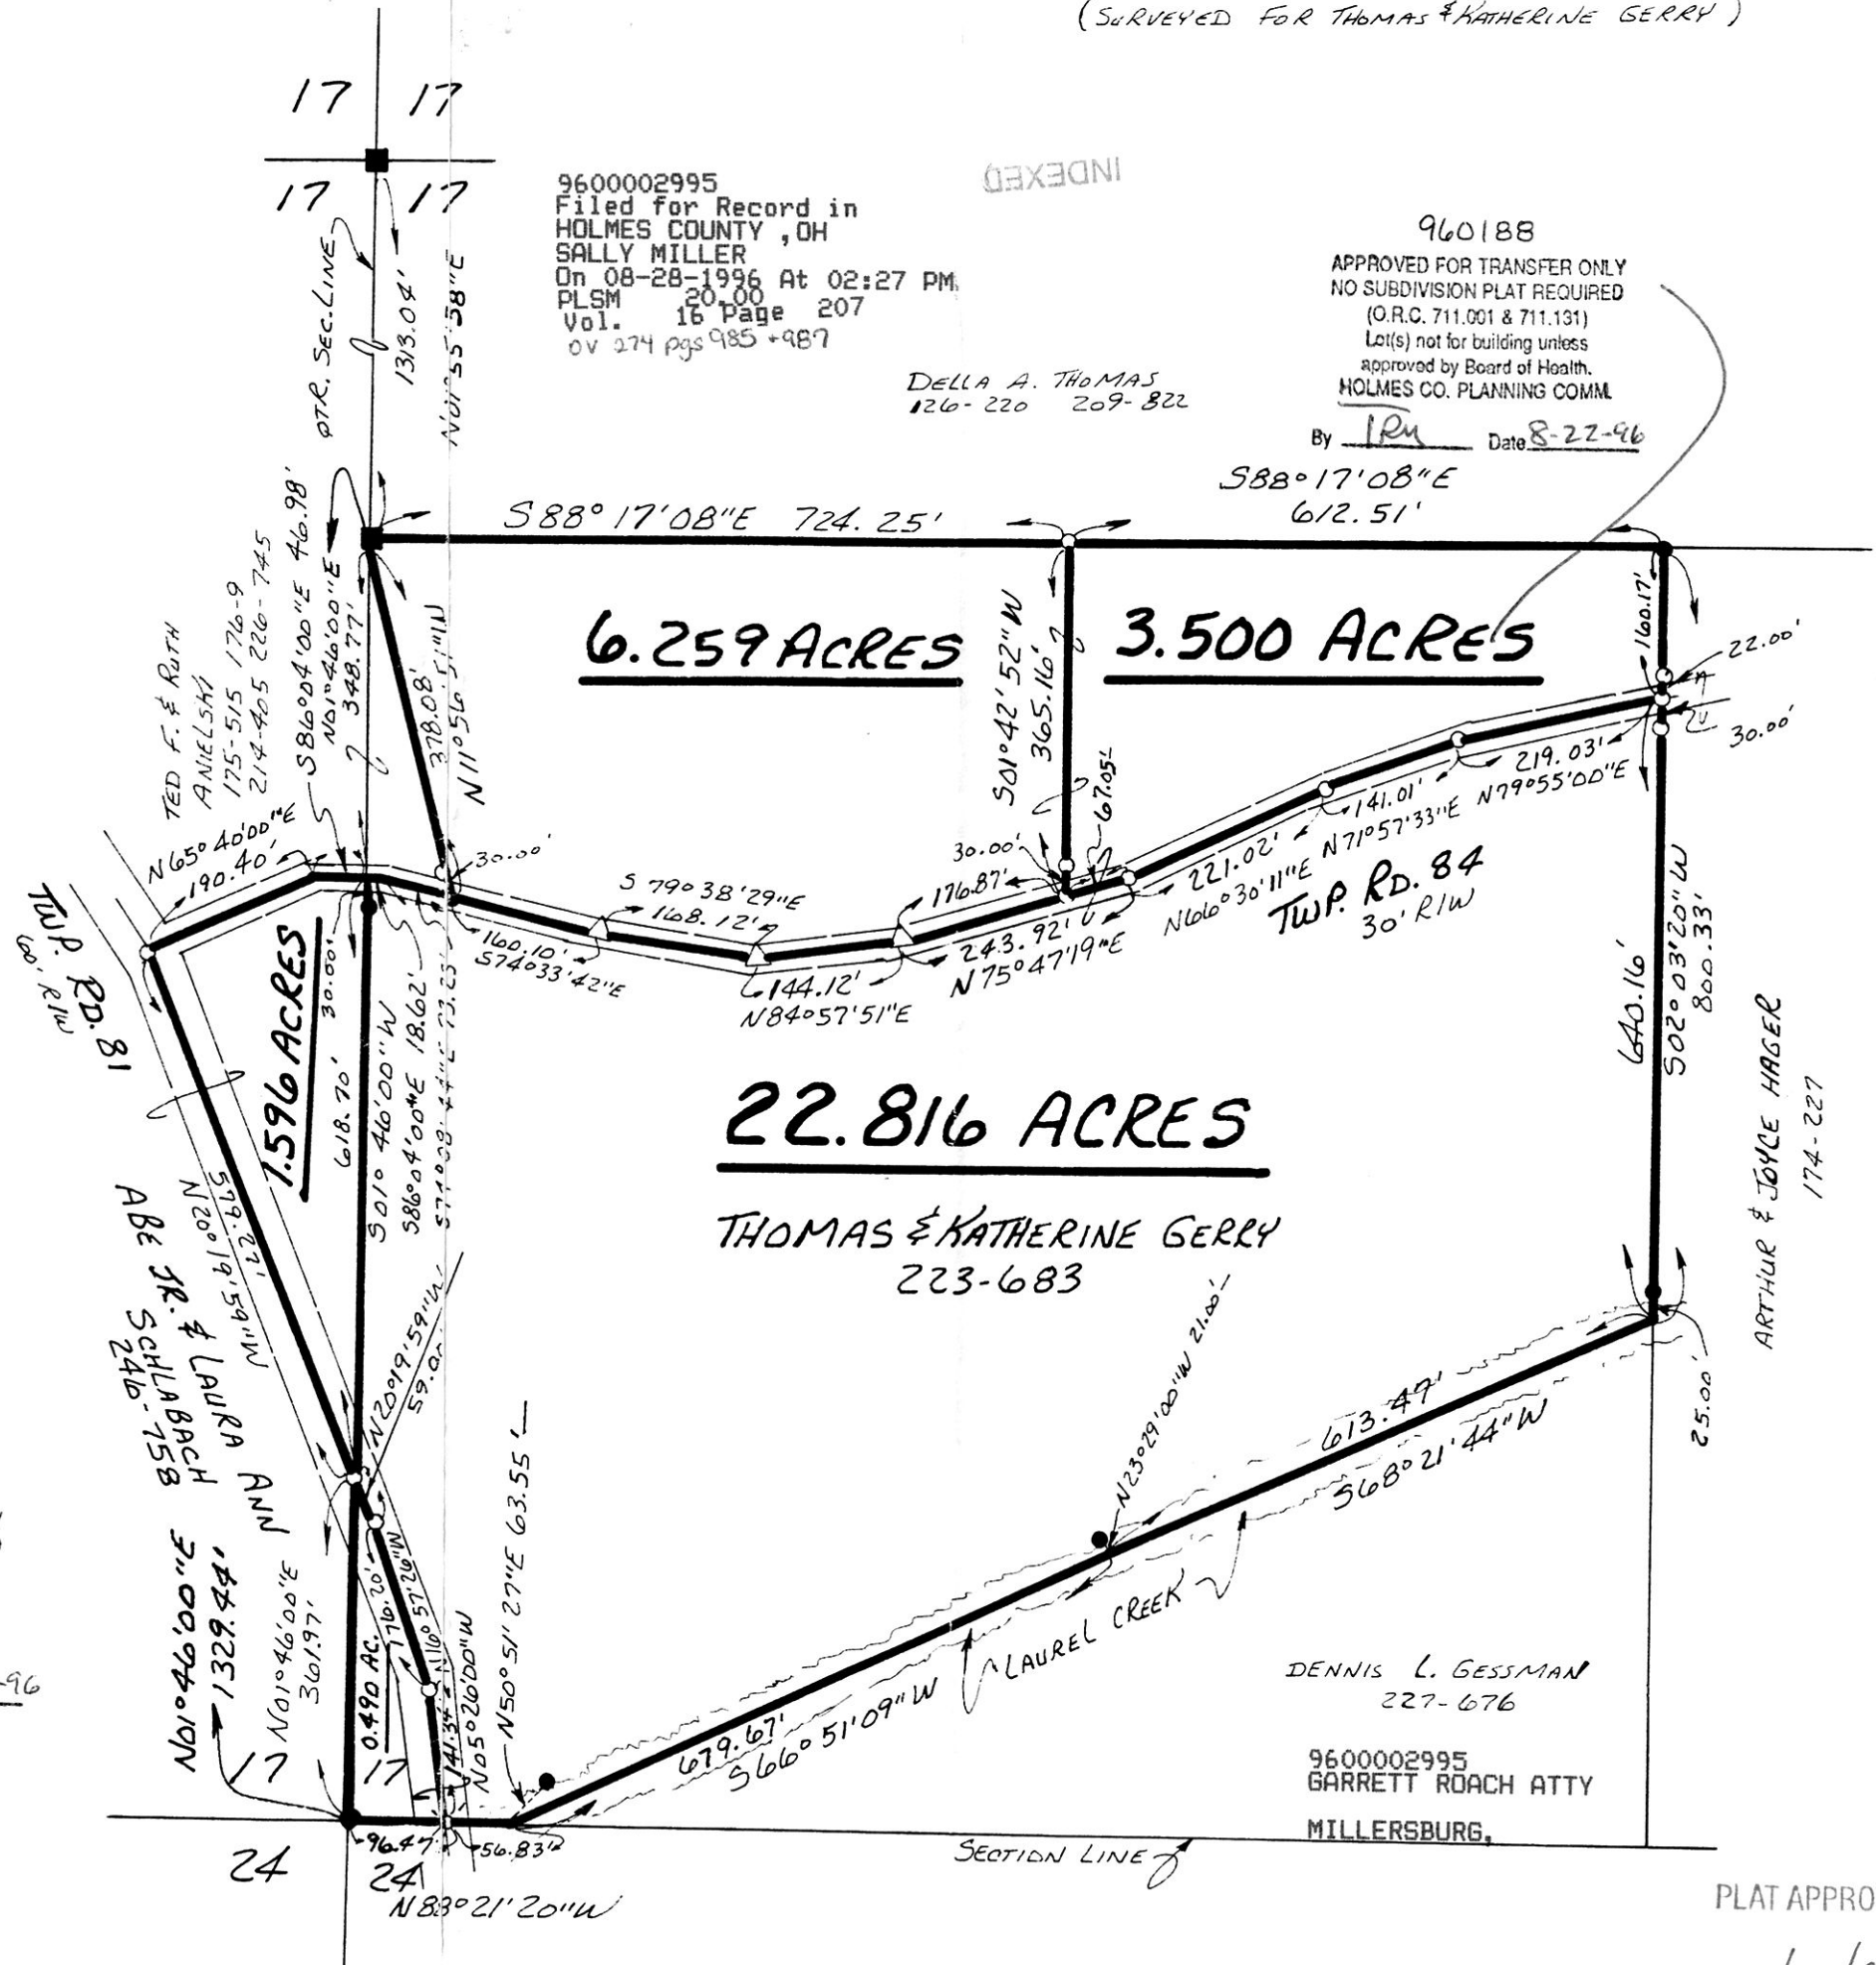

I CERTIFY THIS SURVEY TO BE CORRECT  
TO THE BEST OF MY KNOWLEDGE.

Donald C. Baker  
DONALD C. BAKER P.S. 6938  
595B T.R. 322  
MILLERSBURG, OHIO 44654  
PH. (330) 674-4788  
AUGUST 12, 1996

47196-MLD

960189  
APPROVED FOR TRANSFER ONLY  
NO SUBDIVISION PLAT REQUIRED  
(O.R.C. 711.001 & 711.131)  
Lot(s) not for building unless  
approved by Board of Health.  
HOLMES CO. PLANNING COMM.  
By IRU Date 8-22-96

DENNIS L. GESSMAN  
227-676

9600002995  
GARRETT ROACH ATTY  
MILLERSBURG,

PLAT APPROVED

8/22/96