



**MECHANIC TOWNSHIP
N.E. QTR. SECTION 10
S.E. QTR. SECTION 1
T-8N; R-6W
HOLMES COUNTY, OHIO**

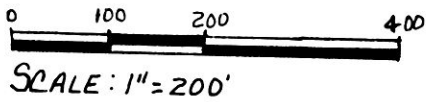

● IRON PIN FOUND
0.518" REBAR WITH I.D. CAP SET
I.D. CAP MARKED "BAKER 6938"

SURVEYED FOR DEAN YODER

9600003000
Filed for Record in
HOLMES COUNTY, OH
SALLY MILLER
On 08-29-1996 At 09:05 am.
PLSM 20.00
Vol. 16 Page 208
Of 274 pages 991-993

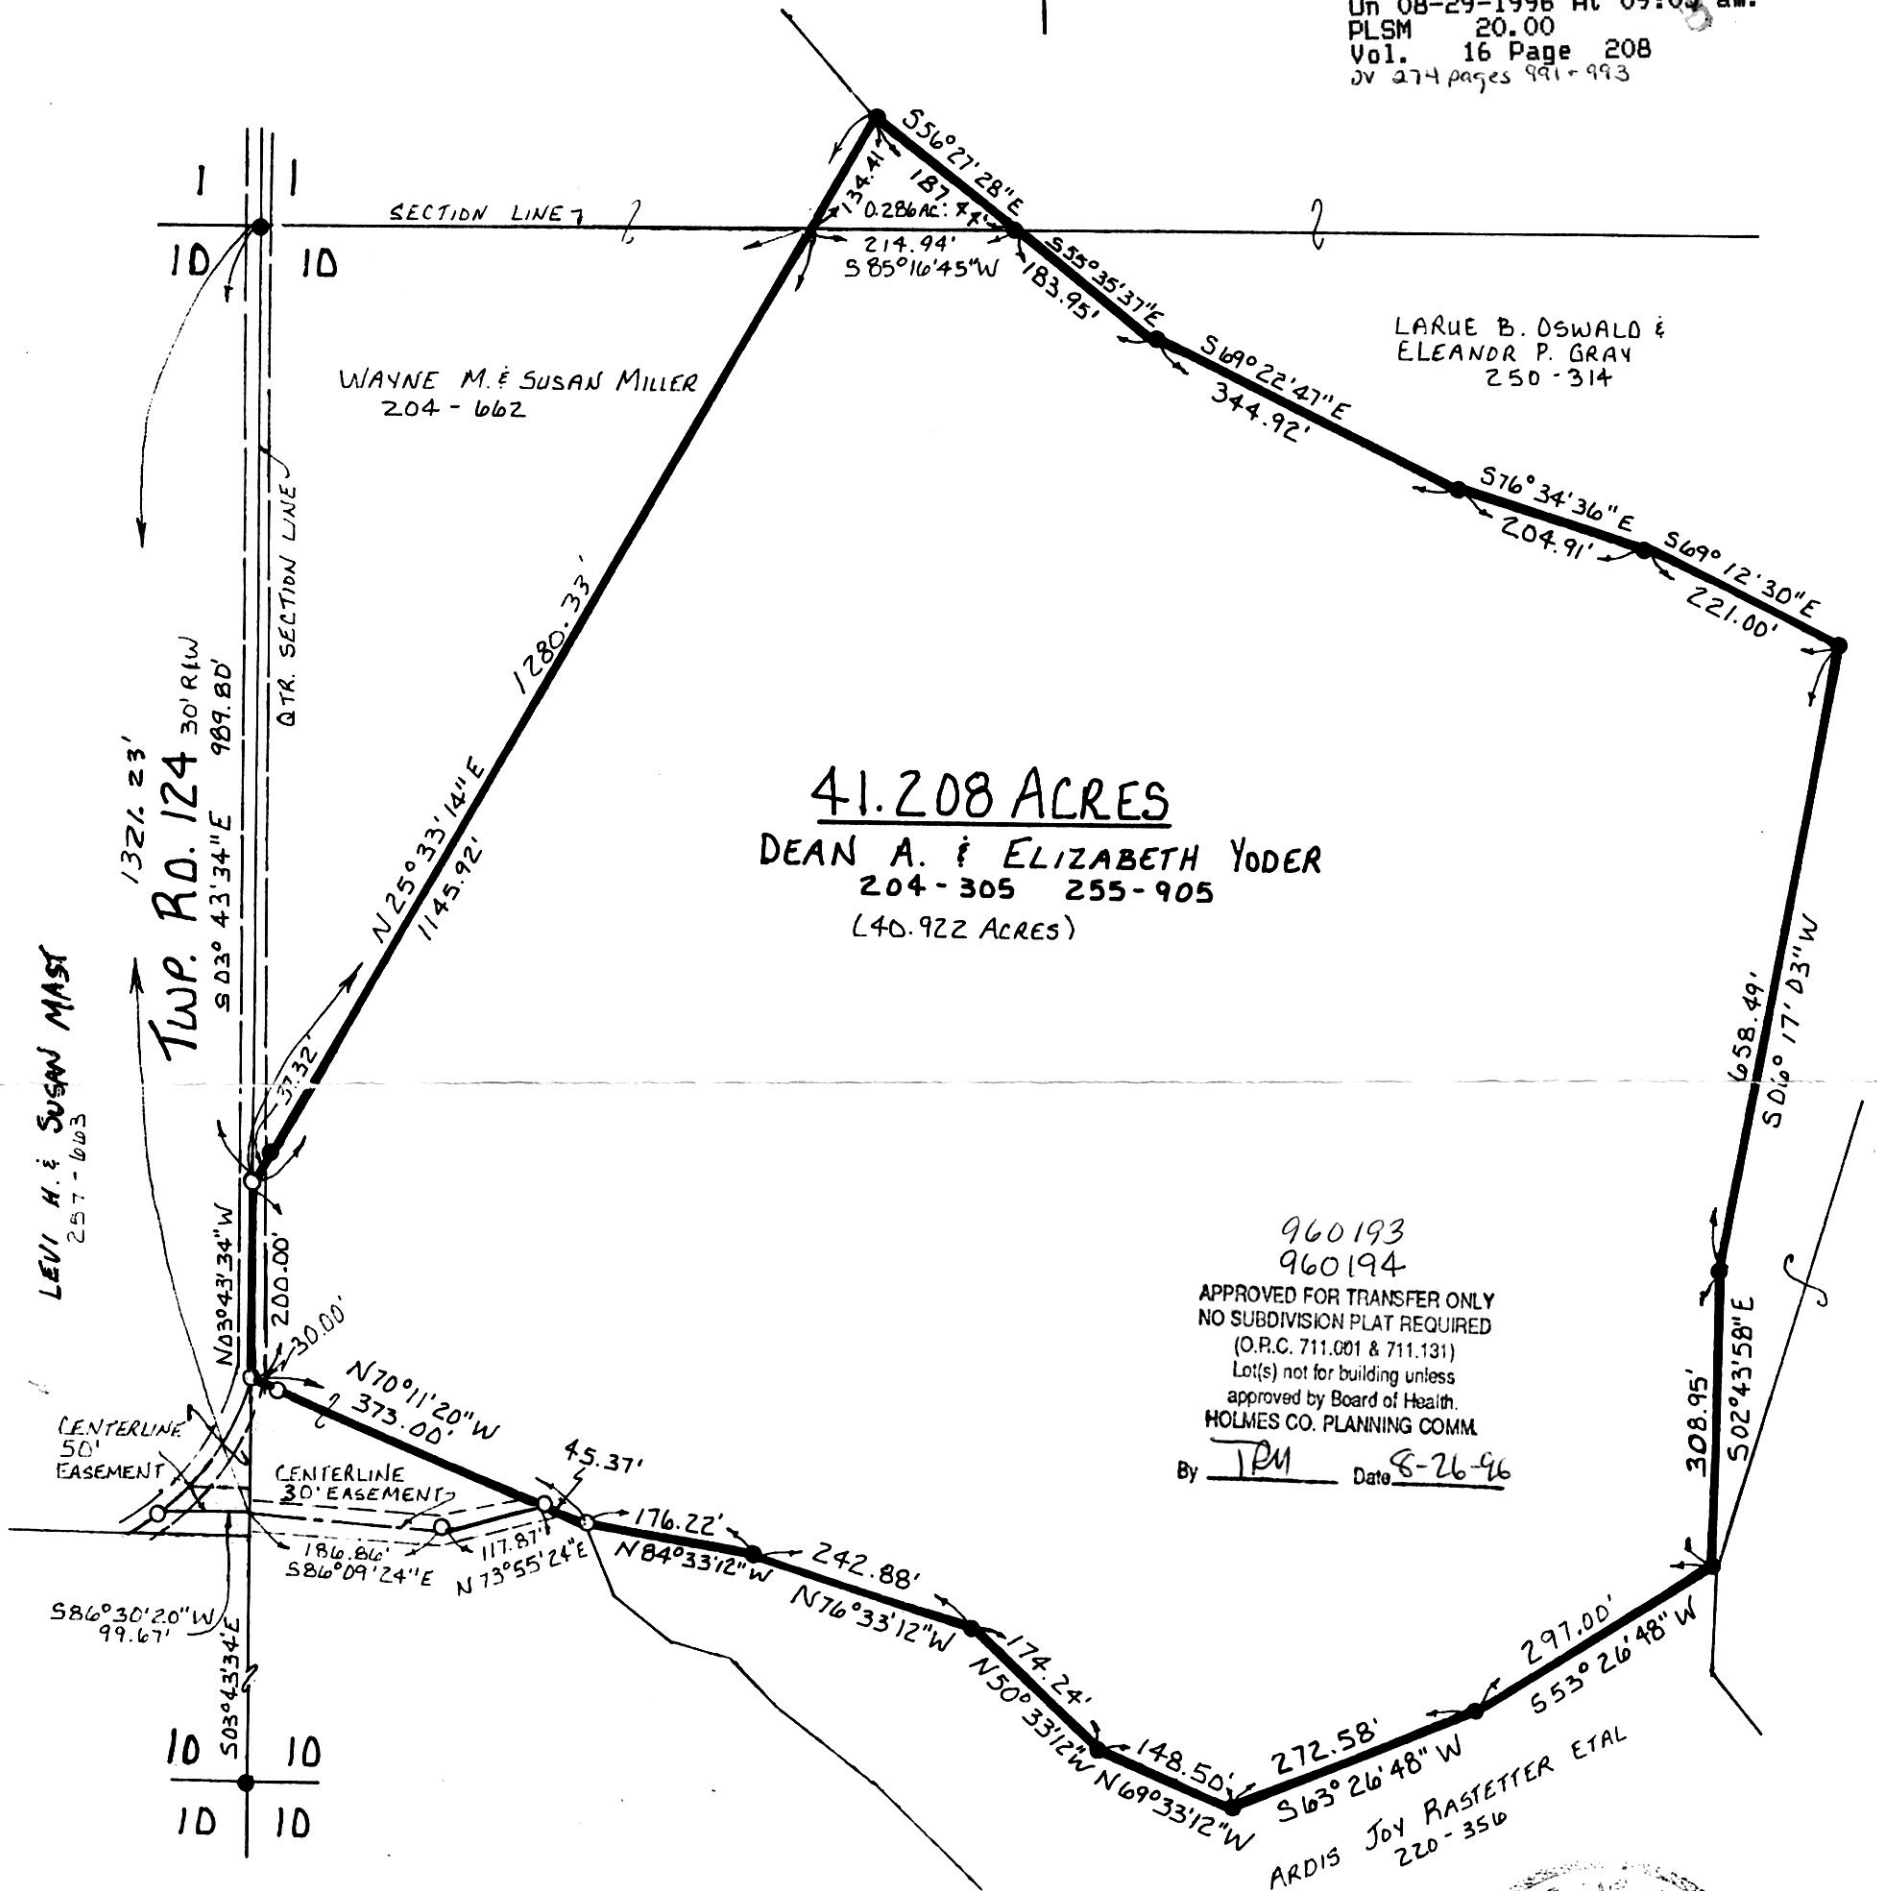

960193
960194
APPROVED FOR TRANSFER ONLY
NO SUBDIVISION PLAT REQUIRED
(O.R.C. 711.001 & 711.131)
Lot(s) not for building unless
approved by Board of Health.
HOLMES CO. PLANNING COMM.
By JPM Date 8-26-96



REFERENCES:

DEED VOL. 204	PAGE 305
" " 255	" 905
" " 204	" 662
" " 220	" 356
" " 250	" 314

BEARINGS FROM DEED VOL. 255 PAGE 905

I CERTIFY THIS SURVEY TO BE CORRECT TO THE BEST OF MY KNOWLEDGE.

Donald C. Baker
DONALD C. BAKER P.S. 6938

5958 T.R. 322
MILLERSBURG, OHIO 44654
PH: (330) 674-4788
JULY 25, 1996

9600003000
THOMAS C YODER ATTY
MILLERSBURG,
26696 FJM

PLAT APPROVED
8/26/96