


0 50 100 200

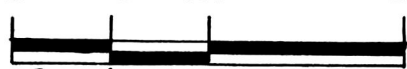

SCALE: 1" = 100'
● IRON PIN FOUND
○ 5/8" RE BAR WITH I.D. CAP SET
I.D. CAP MARKED "BAKER 6938"

Vol. 16 page 209

9600003010
Filed for Record in
HOLMES COUNTY, OH
SALLY MILLER
On 08-29-1996 At 01:41 pm.
PLSM 20.00
Vol. 16 Page 209
0v 278 p911

WASHINGTON TOWNSHIP
S. E. QTR. SECTION 3
T-19N ; R-15W
HOLMES COUNTY, OHIO
(SURVEYED FOR JOHN ARNOLD)



960184
APPROVED FOR TRANSFER ONLY
NO SUBDIVISION PLAT REQUIRED
(O.R.C. 711.001 & 711.131)
Lot(s) not for building unless
approved by Board of Health.
HOLMES CO. PLANNING COMM.
By TRM Date 8-20-96

INDEXED

REFERENCES:
DEED Vol. 2601 PAGE 856
" " 179 " 242
" " 246 " 881

PLAT Vol. 5 PAGE 71
" " 5 " 129
" " 14 " 176
" " 10 " 496

BEARINGS FROM PLAT
VOL. 5 PAGE 117

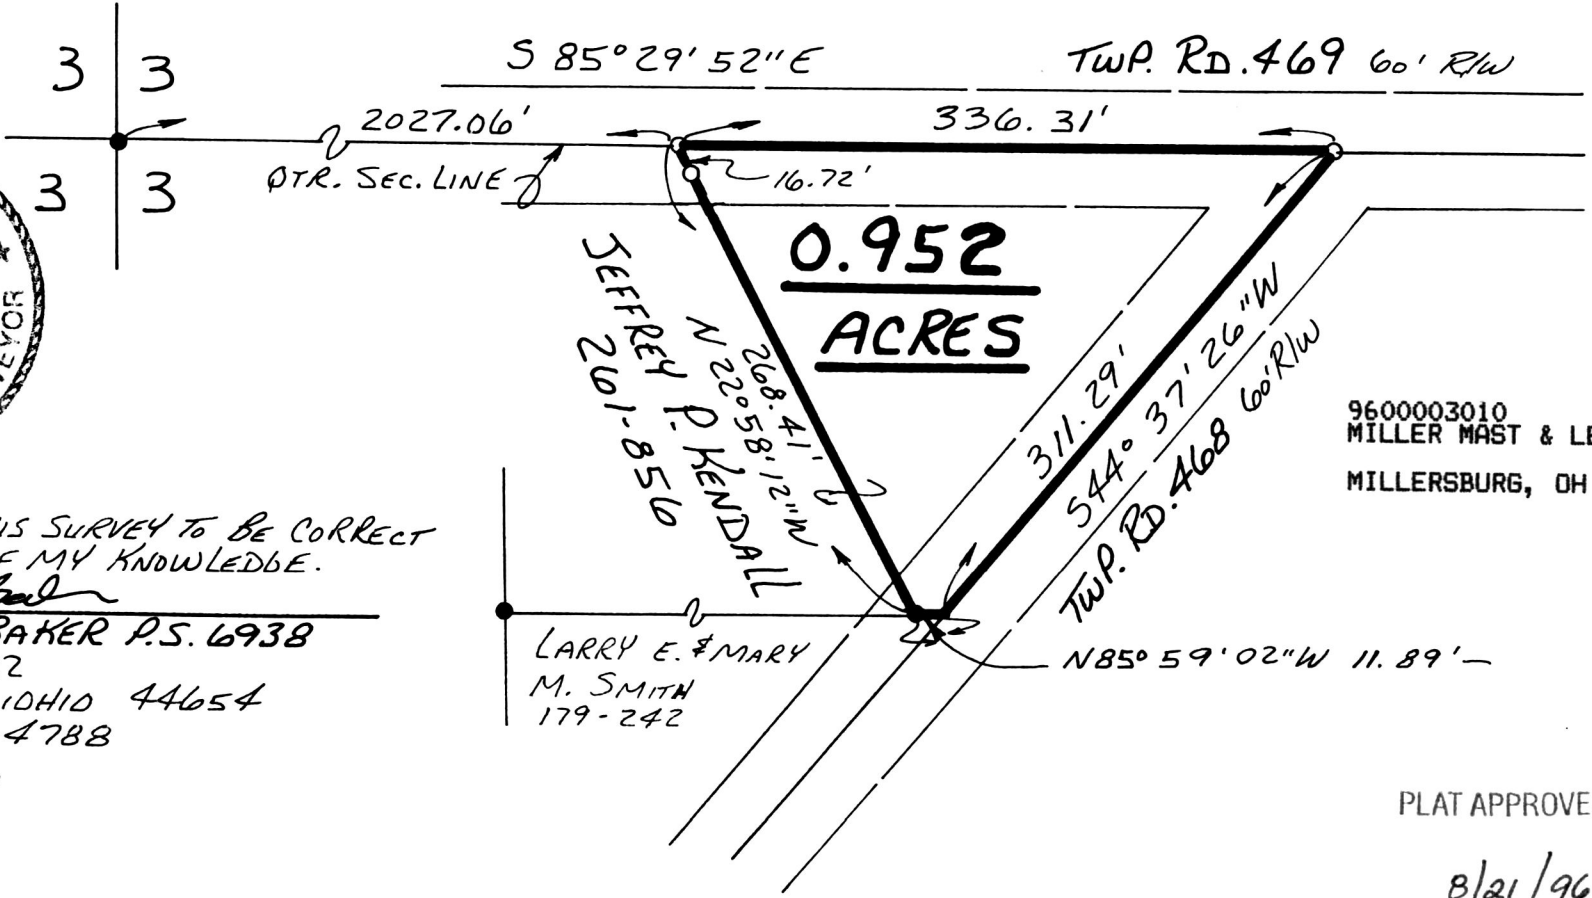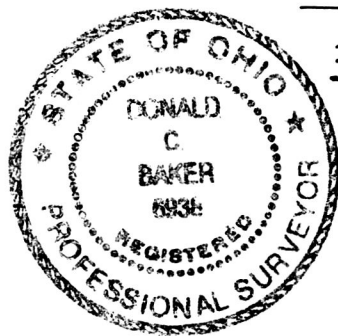

I CERTIFY THIS SURVEY TO BE CORRECT
TO THE BEST OF MY KNOWLEDGE.

Donald C. Baker
DONALD C. BAKER P.S. 6938
5958 T.R. 322
MILLERSBURG OHIO 44654
PH. (330) 674-4788
JUNE 17, 1996
33696 - MLS

9600003010
MILLER MAST & LEE
MILLERSBURG, OH 44654

PLAT APPROVED

8/21/96