


REFERENCES:

- DEED VOL. 130 PAGE 49
- DEED VOL. 195 PAGE 10
- DEED VOL. 250 PAGE 366
- DEED VOL. 190 PAGE 718
- DEED VOL. 258 PAGE 213
- DEED VOL. 233 PAGE 895
- DEED VOL. 267 PAGE 700

BEARINGS FROM PLAT VOL. 13 PAGE 177

(SURVEYED FOR DAN MULLET)

WALNUT CREEK TOWNSHIP
 N.E. QTR. SECTION 18
 T-9N; R-5W
 HOLMES COUNTY, OHIO

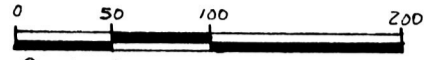


- STONE FOUND
- IRON PIN FOUND
- 5/8" REBAR WITH I.D. CAP SET. I.D. CAP MARKED "BAKER 6938"

9600003095
 Filed for Record in
 HOLMES COUNTY, OH
 SALLY MILLER
 On 09-04-1996 At 01:58 PM.
 PLSM 20.00
 Vol. 16 Page 217
 Of 275 pgs 85-87-91-93-95

960203 thru 960207
 APPROVED FOR TRANSFER ONLY
 NO SUBDIVISION PLAT REQUIRED
 (O.R.C. 711.001 & 711.131)
 Lot(s) not for building unless
 approved by Board of Health.
 HOLMES CO. PLANNING COMM.

INDEXED

By DM Date 8-29-96

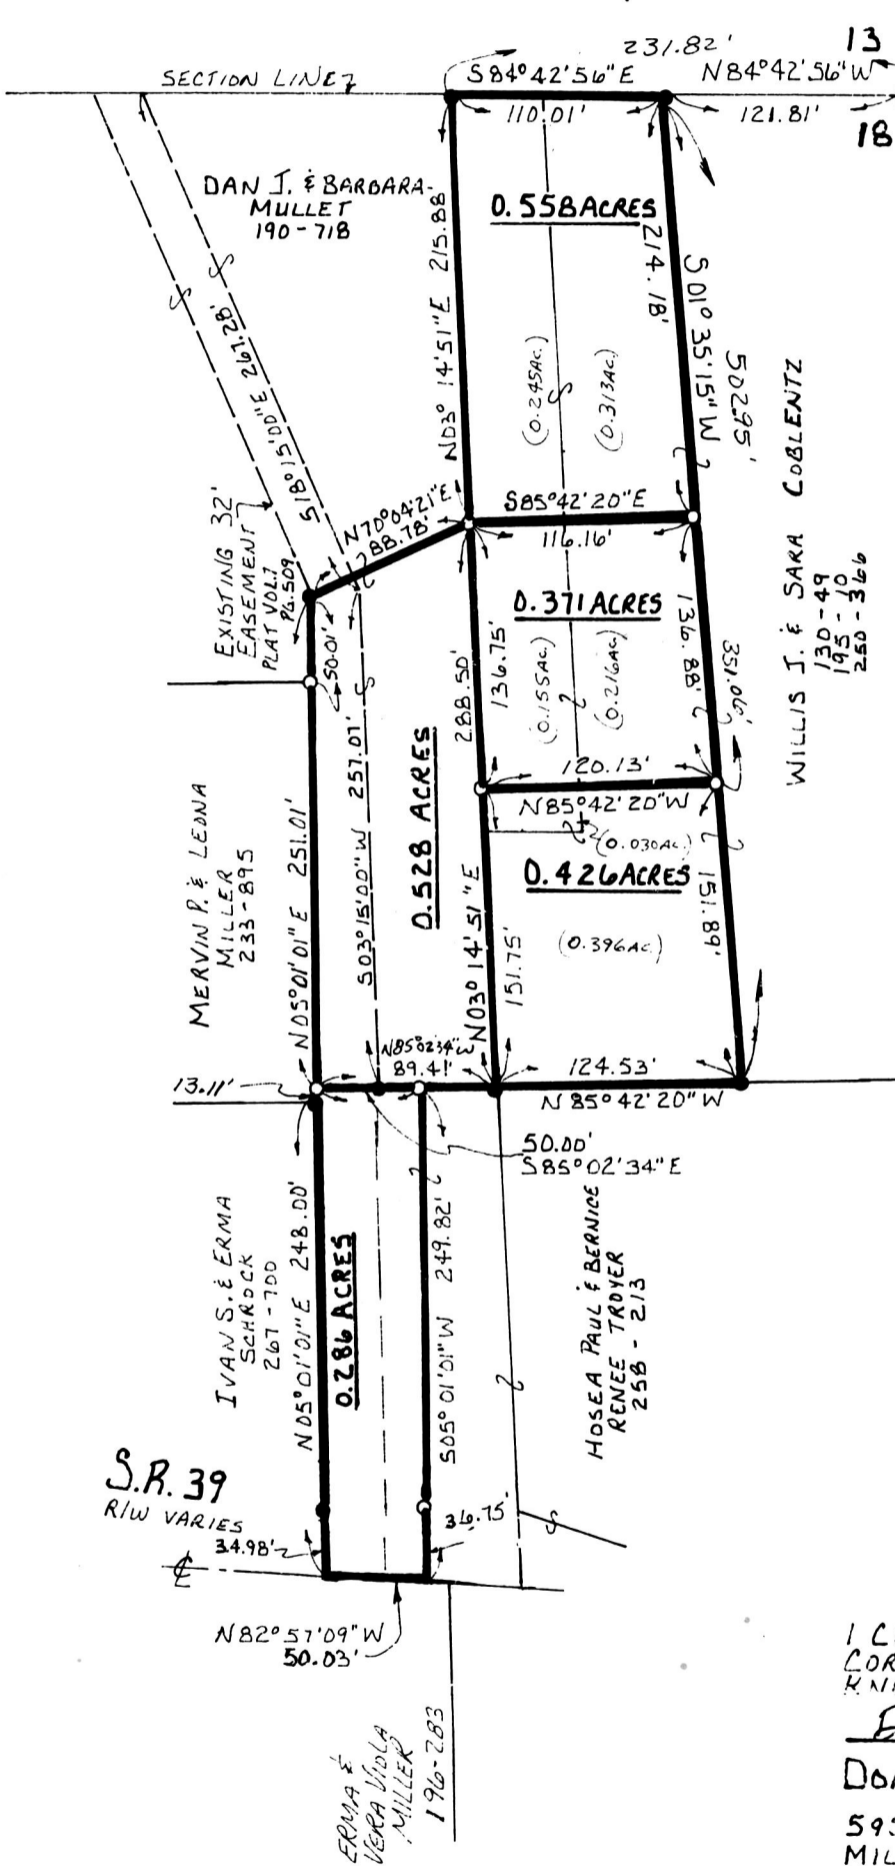

WILLIS J. & SARA COBLENTZ
 130-49
 195-10
 250-366



I CERTIFY THIS SURVEY TO BE
 CORRECT TO THE BEST OF MY
 KNOWLEDGE.

Donald C. Baker

DONALD C. BAKER P.S. 6938

5958 T.R. 322
 MILLERSBURG, OHIO 44654

PH: (330) 674-4788

JUNE 28, 1996

9600003095
 THOMAS GINDLESBERGER ATTY
 MILLERSBURG,

39496 FJM
 39596
 39696

PLAT APPROVED

8/30/96