

PRAIRIE TOWNSHIP S.W. QTR. SECTION 9 T-13N; R-13W HOLMES COUNTY, OHIO


SURVEYED FOR: JACK GILLEY

REFERENCES:

- DEED VOL. 272 PAGE 556
- DEED VOL. 220 PAGE 37
- DEED VOL. 224 PAGE 72
- PLAT VOL. 4 PAGE 138




9600003107
 Filed for Record in
 HOLMES COUNTY, OH
 SALLY MILLER
 On 09-05-1996 At 09:55 am.
 PLSM 20.00
 Vol. 16 Page 219
 BY 275 page 106

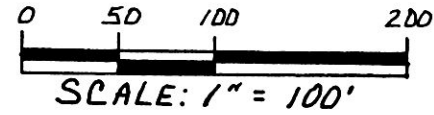

- STONE FOUND
- IRON PIN FOUND
- △ R.R. SPIKE SET
- 5/8" REBAR WITH ID. CAP SET
- ID. CAP MARKED "BAKER 6938"

PAUL J. & IDA J. CHUPP
 220-37

960187
 APPROVED FOR TRANSFER ONLY
 NO SUBDIVISION PLAT REQUIRED
 (O.R.C. 711.001 & 711.131)
 Lot(s) not for building unless
 approved by Board of Health.
 HOLMES CO. PLANNING COMM.
 By JRM Date 8-22-96

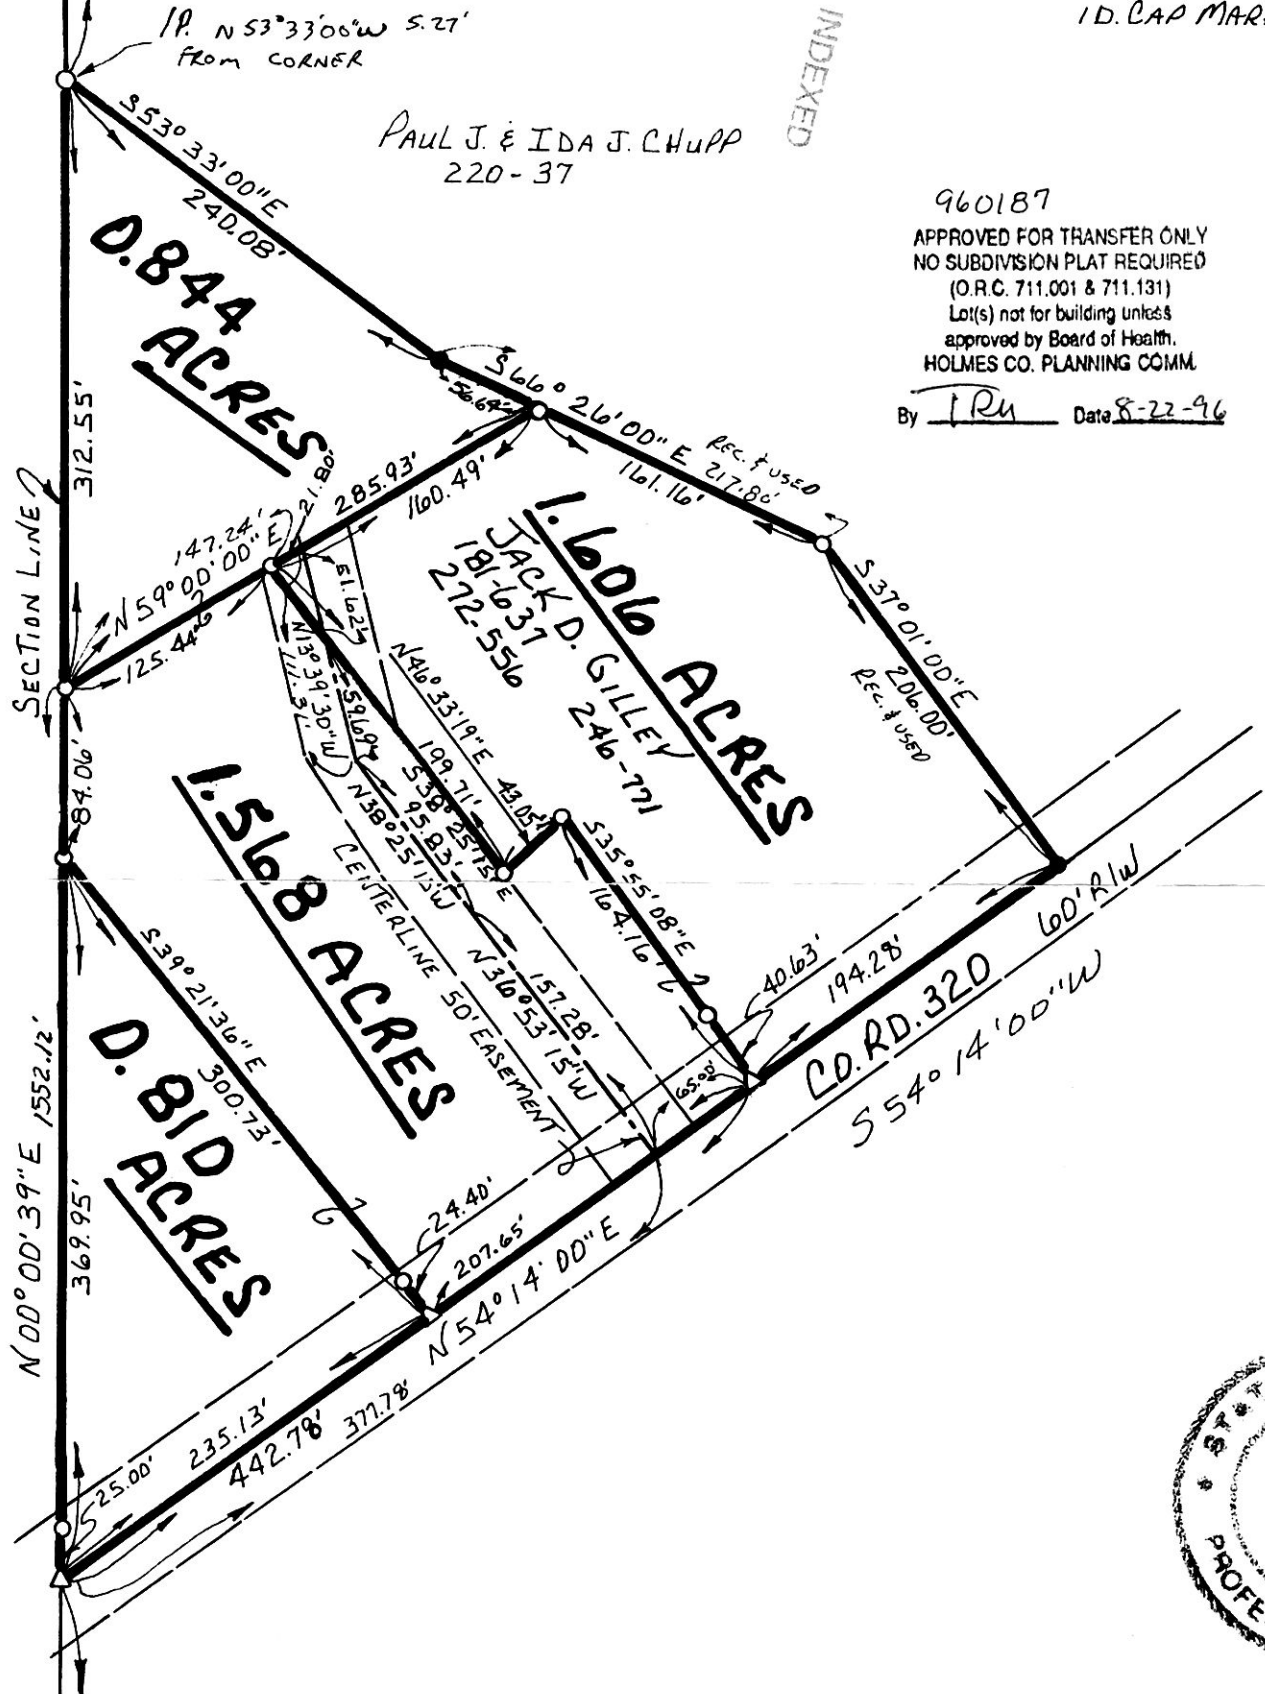

BEARINGS FROM PLAT VOL. 4 PAGE 138



I CERTIFY THIS SURVEY TO BE CORRECT
 TO THE BEST OF MY KNOWLEDGE.
Donald C. Baker
 DONALD C. BAKER P.S. 6938
 5958 T.R. 322
 MILLERSBURG, OHIO 44654
 PH. (330) 674-4788
 JULY 11, 1996

37496-SRU
 9600003107
 DANIEL MATHIE ATTY
 MILLERSBURG,

PLAT APPROVED
8/23/96