




SCALE: 1" = 100'

- IRON PIN FOUND
- ▲ R.R. SPIKE FOUND
- STONE FOUND

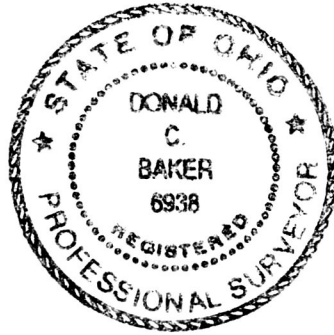

CLARK TOWNSHIP S.E. QTR. SECTION 5 T-8N; R-5W HOLMES COUNTY, OHIO

(VILLAGE OF CHARM)

REFERENCES:

- DEED VOL. 252 PAGE 929
- DEED VOL. 237 PAGE 40
- DEED VOL. 269 PAGE 996
- DEED VOL. 268 PAGE 894
- DEED VOL. 230 PAGE 954
- DEED VOL. 234 PAGE 812



960196

APPROVED FOR TRANSFER ONLY
NO SUBDIVISION PLAT REQUIRED
(O.R.C. 711.001 & 711.131)
Lot(s) not for building unless
approved by Board of Health.
HOLMES CO. PLANNING COMM.

By TRM Date 8-29-96

I CERTIFY THIS SURVEY TO BE CORRECT
TO THE BEST OF MY KNOWLEDGE.

Donald C. Baker
DONALD C. BAKER P.S. 6938
5958 TR. 322
MILLERSBURG, OHIO 44654
PH. (330) 674-4788
MAY 17, 1996

INDEXED

9600003370
Filed for Record in
HOLMES COUNTY, OH
SALLY MILLER
On 09-17-1996 At 01:20 pm.
PLSM 20.00
Vol. 16 Page 226
Deed Vol. 275 Page 320


ERVIN N. & EMMA
RABER
252-929

MELVIN M. & FANNIE A.
RABER
270-720

LEON RAY MAST
230-954

JOE D. ERB
ABE A. RABER
EDWARD N. RABER
237-80
267-896

JOE D. & ELIZABETH ERB
268-894

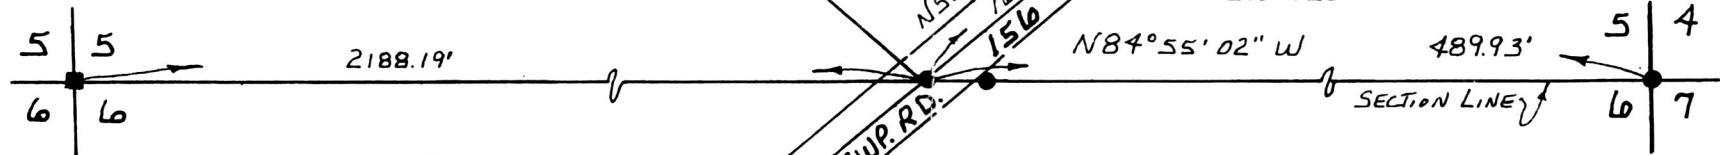

9600003370
MARK E LEININGER ATTY
MILLERSBURG,

PLAT APPROVED

9/16/96