

VILLAGE OF BERLIN N
 PART OF OUTLOT 6
 BERLIN TOWNSHIP
 N.E. QTR. SECTION 15
 T-9N; R-5W
 HOLMES COUNTY, OHIO


SURVEYED FOR BERLIN MENNONITE CHURCH

15 15

9600003371
 Filed for Record in
 HOLMES COUNTY, OH
 SALLY MILLER
 On 09-17-1996 At 04:11 pm.
 PLSM 20.00
 Vol. 16 Page 227
 Need Vol, 275 Page 323

INDEXED

101
 16 PAGE 227

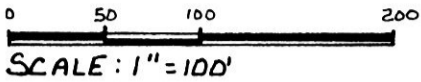


● IRON PIN FOUND
 0 5/8" REBAR WITH I.D. CAP SET
 I.D. CAP MARKED "BAKER 6938"

REFERENCES:

DEED VOL. 122	PAGE 607
" "	203 " 141
" "	262 " 481
" "	164 " 526
" "	272 " 658
" "	236 " 150

PLAT VOL. 8 PAGE 343
 " " 11 " 157

BEARINGS FROM DEED VOL. 279
 PAGE 48

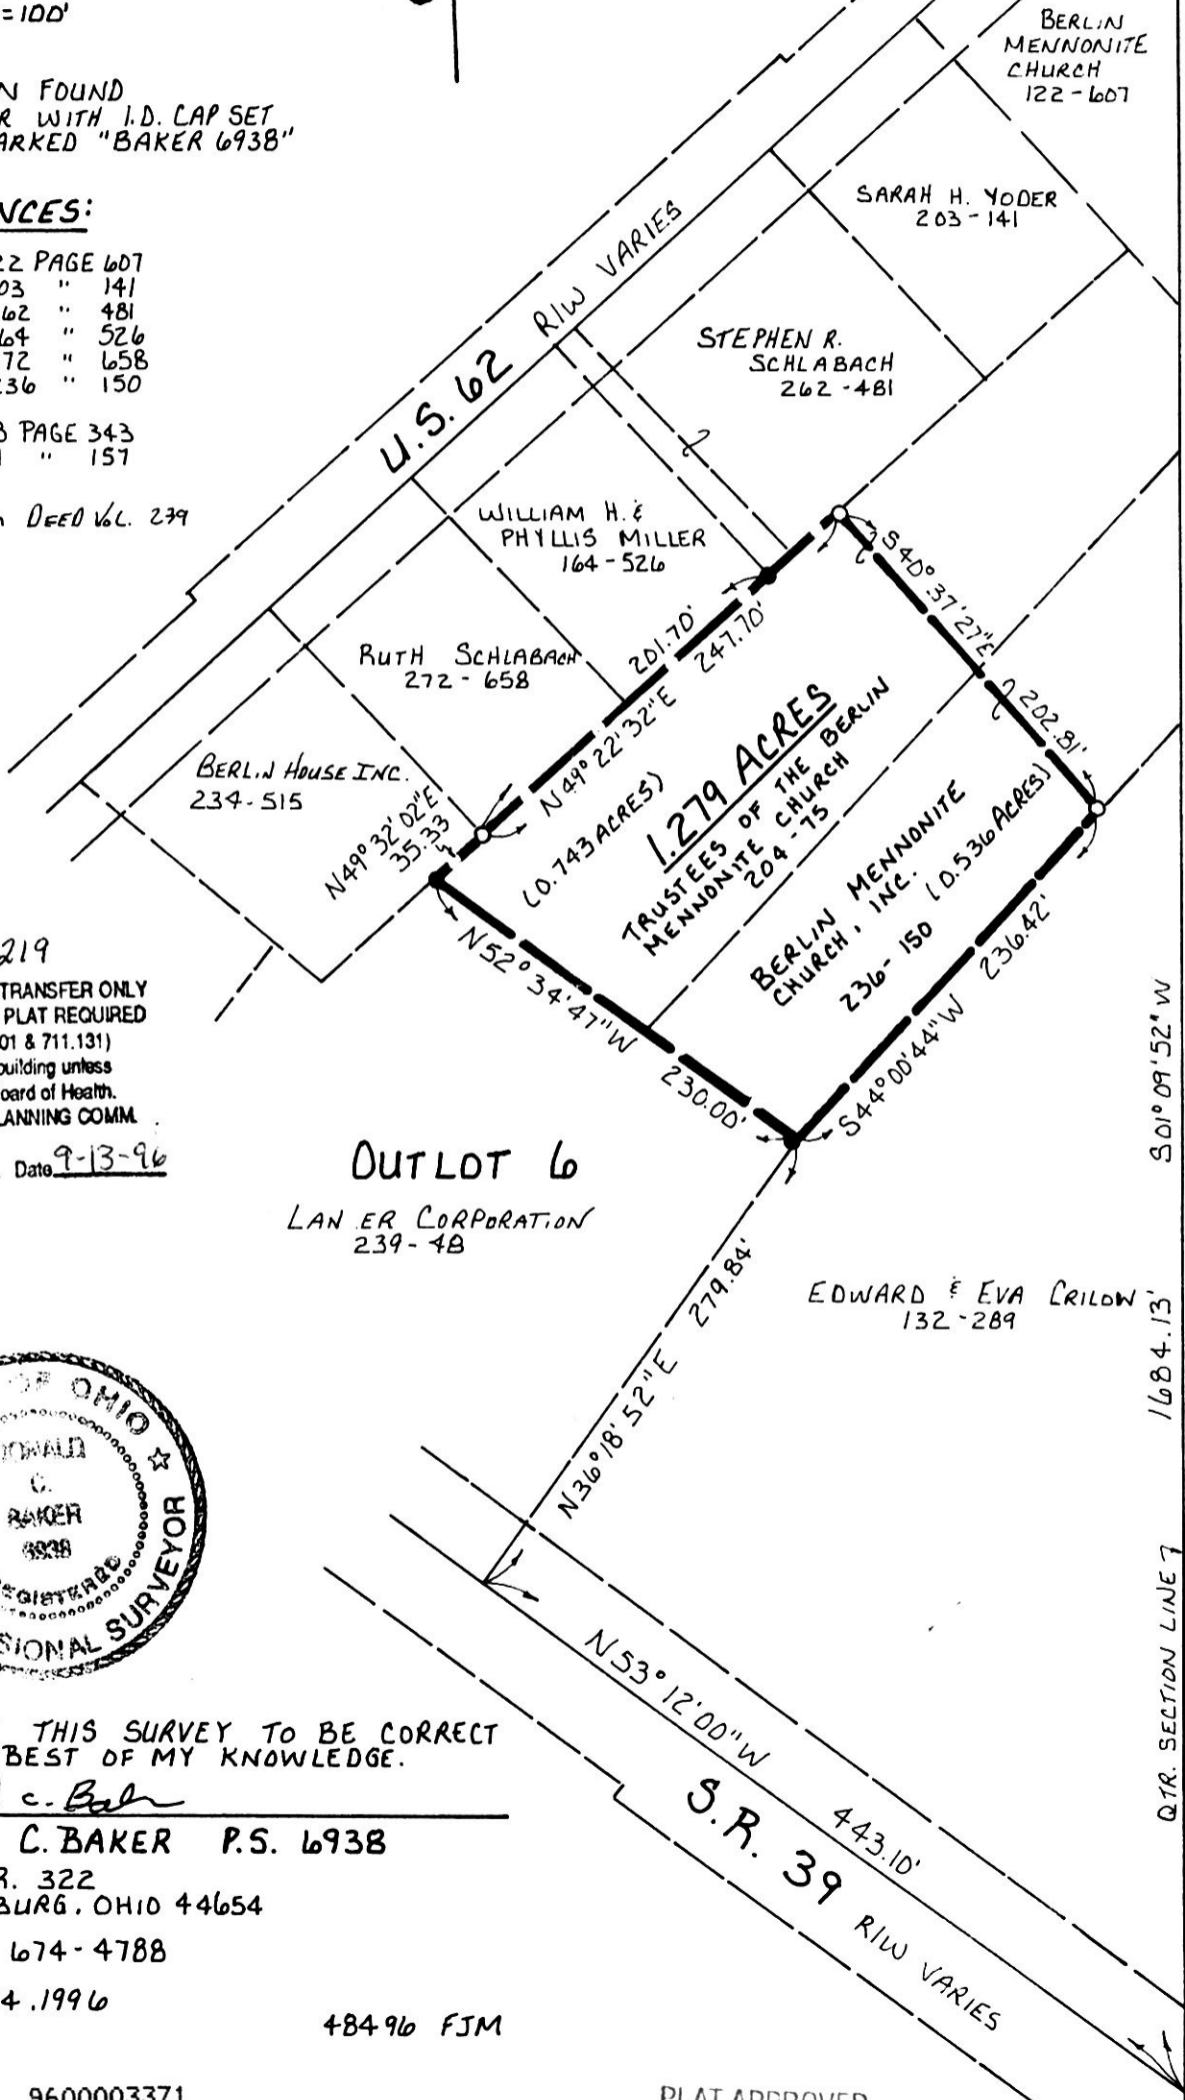

960219

APPROVED FOR TRANSFER ONLY
 NO SUBDIVISION PLAT REQUIRED
 (O.R.C. 711.001 & 711.131)
 Lot(s) not for building unless
 approved by Board of Health.
 HOLMES CO. PLANNING COMM.

By TRM Date 9-13-96

OUTLOT 6

LAN ER CORPORATION
 239-48



I CERTIFY THIS SURVEY TO BE CORRECT
 TO THE BEST OF MY KNOWLEDGE.

Donald C. Baker
 DONALD C. BAKER P.S. 6938
 5958 T.R. 322
 MILLERSBURG, OHIO 44654
 PH: (330) 674-4788
 AUGUST 14, 1996

48496 FJM

9600003371
 LAUREL HINES ATTY
 MILLERSBURG,

PLAT APPROVED

9/16/96 [Signature]