


VILLAGE OF BALTIC

CLARK TOWNSHIP
S.W. QTR. SECTION 25
T-8N ; R-4W
HOLMES COUNTY, OHIO


BEARINGS FROM DEED VOL. 270
PAGE 93

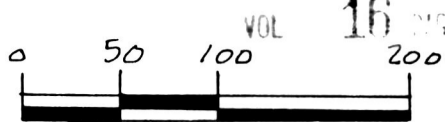

- SCALE: 1" = 100'
- ▲ R.R. SPIKE FOUND
 - IRON PIN FOUND
 - P.K. NAIL SET
 - 5/8" RE BAR WITH I.D. CAP SET
 - I.D. CAP MARKED "BAKER 6938"

9600003431
Filed for Record in
HOLMES COUNTY, OH
SALLY MILLER
On 09-18-1996 At 02:58 pm.
PLSM 20.00
Vol. 16 Page 231
of 275 pg 376

INDEXED

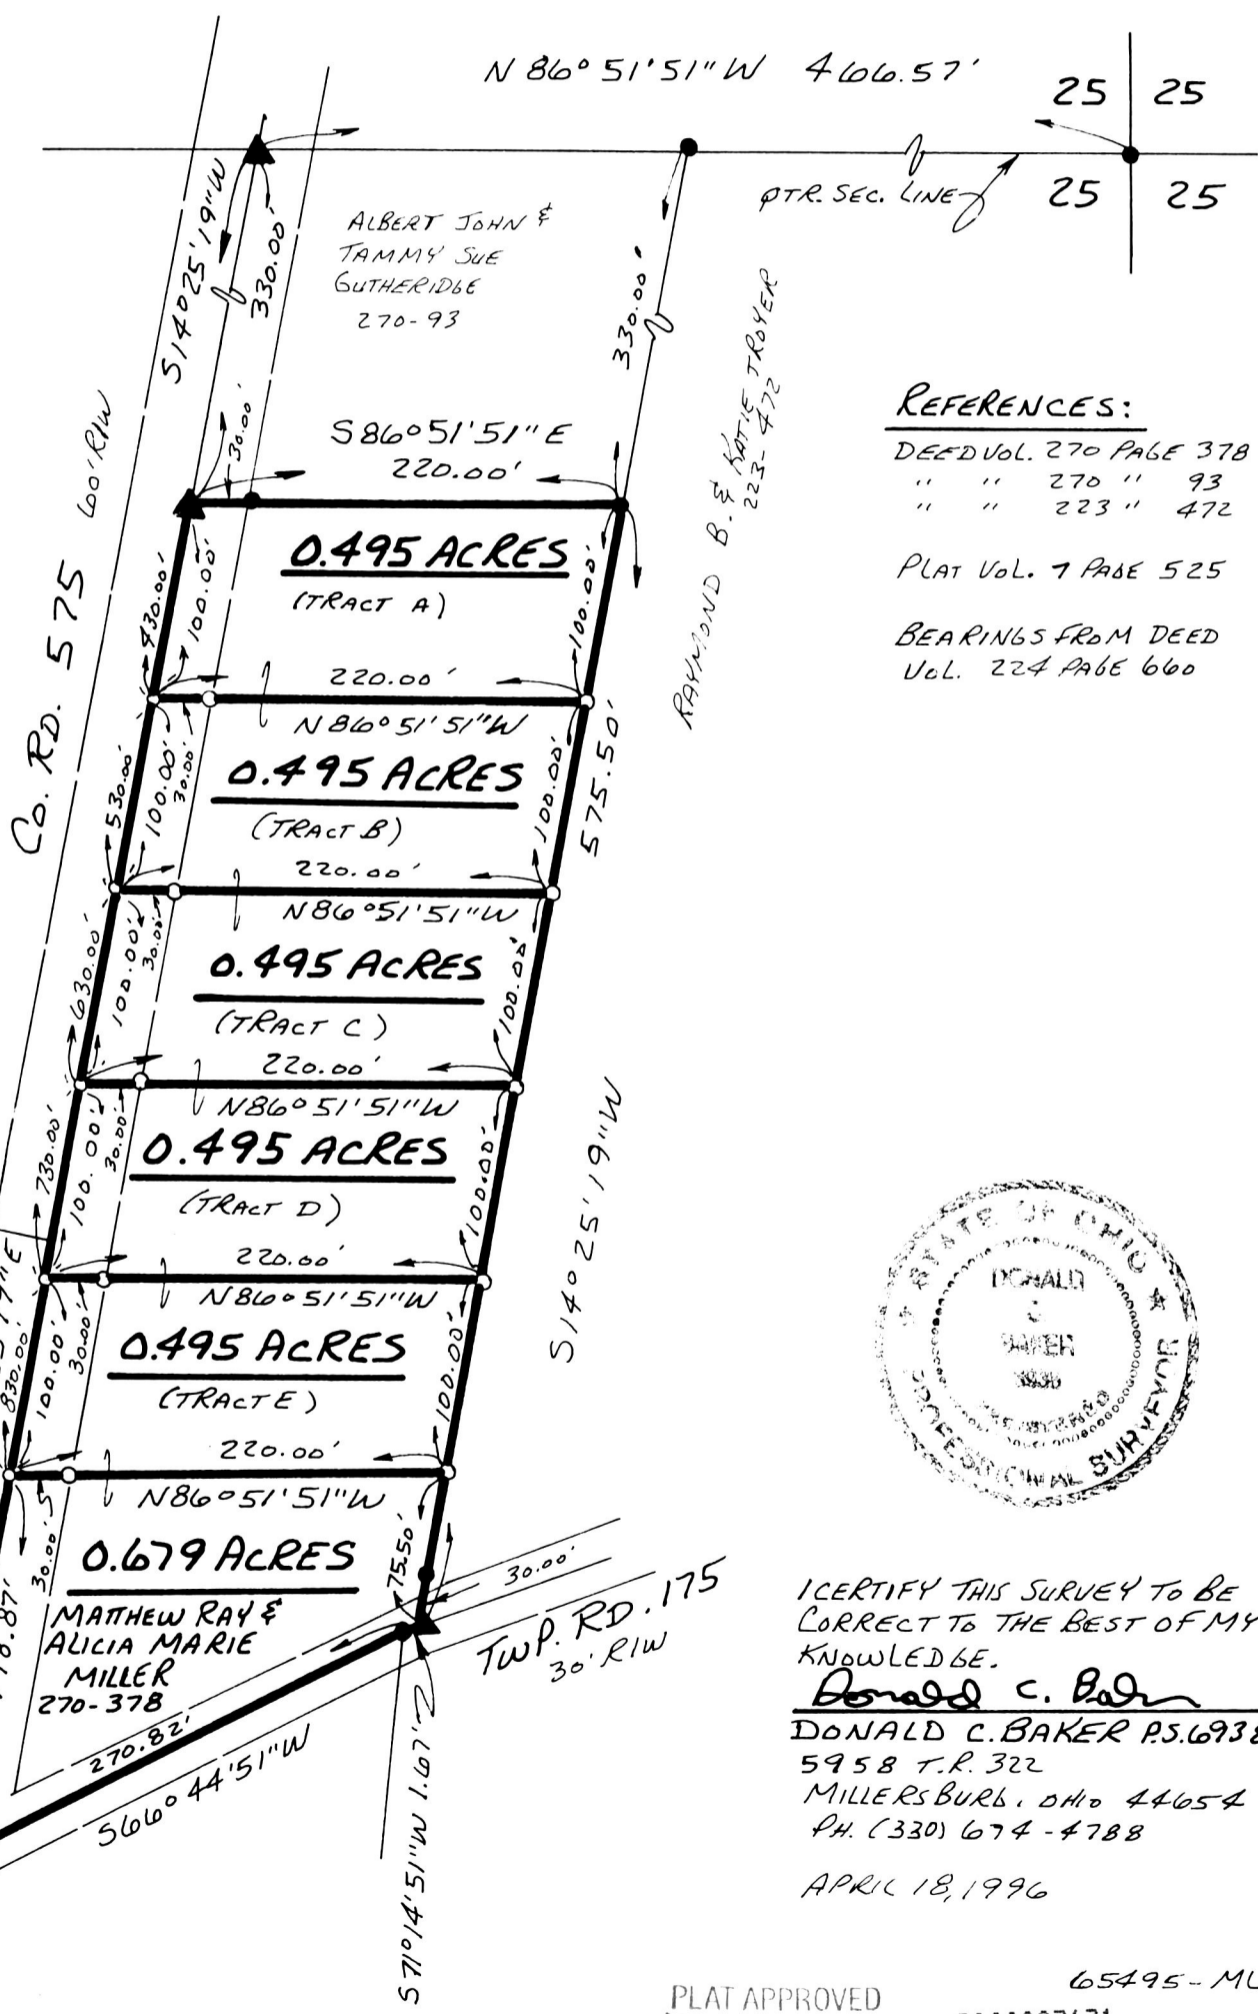

REFERENCES:

- DEED Vol. 270 PAGE 378
- " " 270 " 93
- " " 223 " 472
- PLAT Vol. 7 PAGE 525
- BEARINGS FROM DEED
Vol. 224 PAGE 660



I CERTIFY THIS SURVEY TO BE
CORRECT TO THE BEST OF MY
KNOWLEDGE.

Donald C. Baker
DONALD C. BAKER P.S. 6938
5958 T.R. 322
MILLERSBURG, OHIO 44654
PH. (330) 674-4788
APRIL 18, 1996

PLAT APPROVED

9/18/96

65495-MLS
9600003431
THOMAS MILLER ATTY
SUGARCREEK,