


9600003484
 Filed for Record in
 HOLMES COUNTY, OH
 SALLY MILLER
 On 09-23-1996 At 03:47 pm.
 PLSM 20.00
 Vol. 16 Page 234
 DV 275 page 424

DAVID E. & DONNA SHREINER
 AND
 PATRICK W. & BEVERLY S. ROCHE
 1/6 204-458
 1/6 204-697
 1/6 208-447
 1/6 212-14
 1/3 215-971
 BEVERLY K.
 GIANNONE
 262-22

WILLIAM F. & LOLA E. HILL
 225-400

HARDY TOWNSHIP
3RD. QTR. LOTS 1 & 6
T-9N; R-7W
HOLMES COUNTY, OHIO

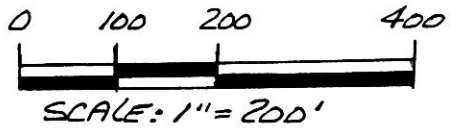


- STONE FOUND
- ▲ R.R. SPIKE FOUND
- IRON PIN FOUND
- 5/8" RE BAR WITH 1-D. CAP SET
- I.D. CAP MARKED "BAKER 6938"

REFERENCES:
 DEED VOL. 182 PAGE 640
 " " 226 " 810
 " " 225 " 400
 " " 190 " 199
 " " 256 " 883
 PLAT VOL. 6 PAGE 144
 " " 4 PAGE 200
 " " 14 " 24
 " " 11 " 108



I CERTIFY THIS SURVEY TO BE CORRECT
 TO THE BEST OF MY KNOWLEDGE.
Donald C. Baker
 DONALD C. BAKER
 5958 T.R. 322
 MILLERSBURG, OHIO 44654
 PH. (330) 674-4788
 SEPTEMBER 6, 1996
 51596-MLD

VOL 16 PAGE 234

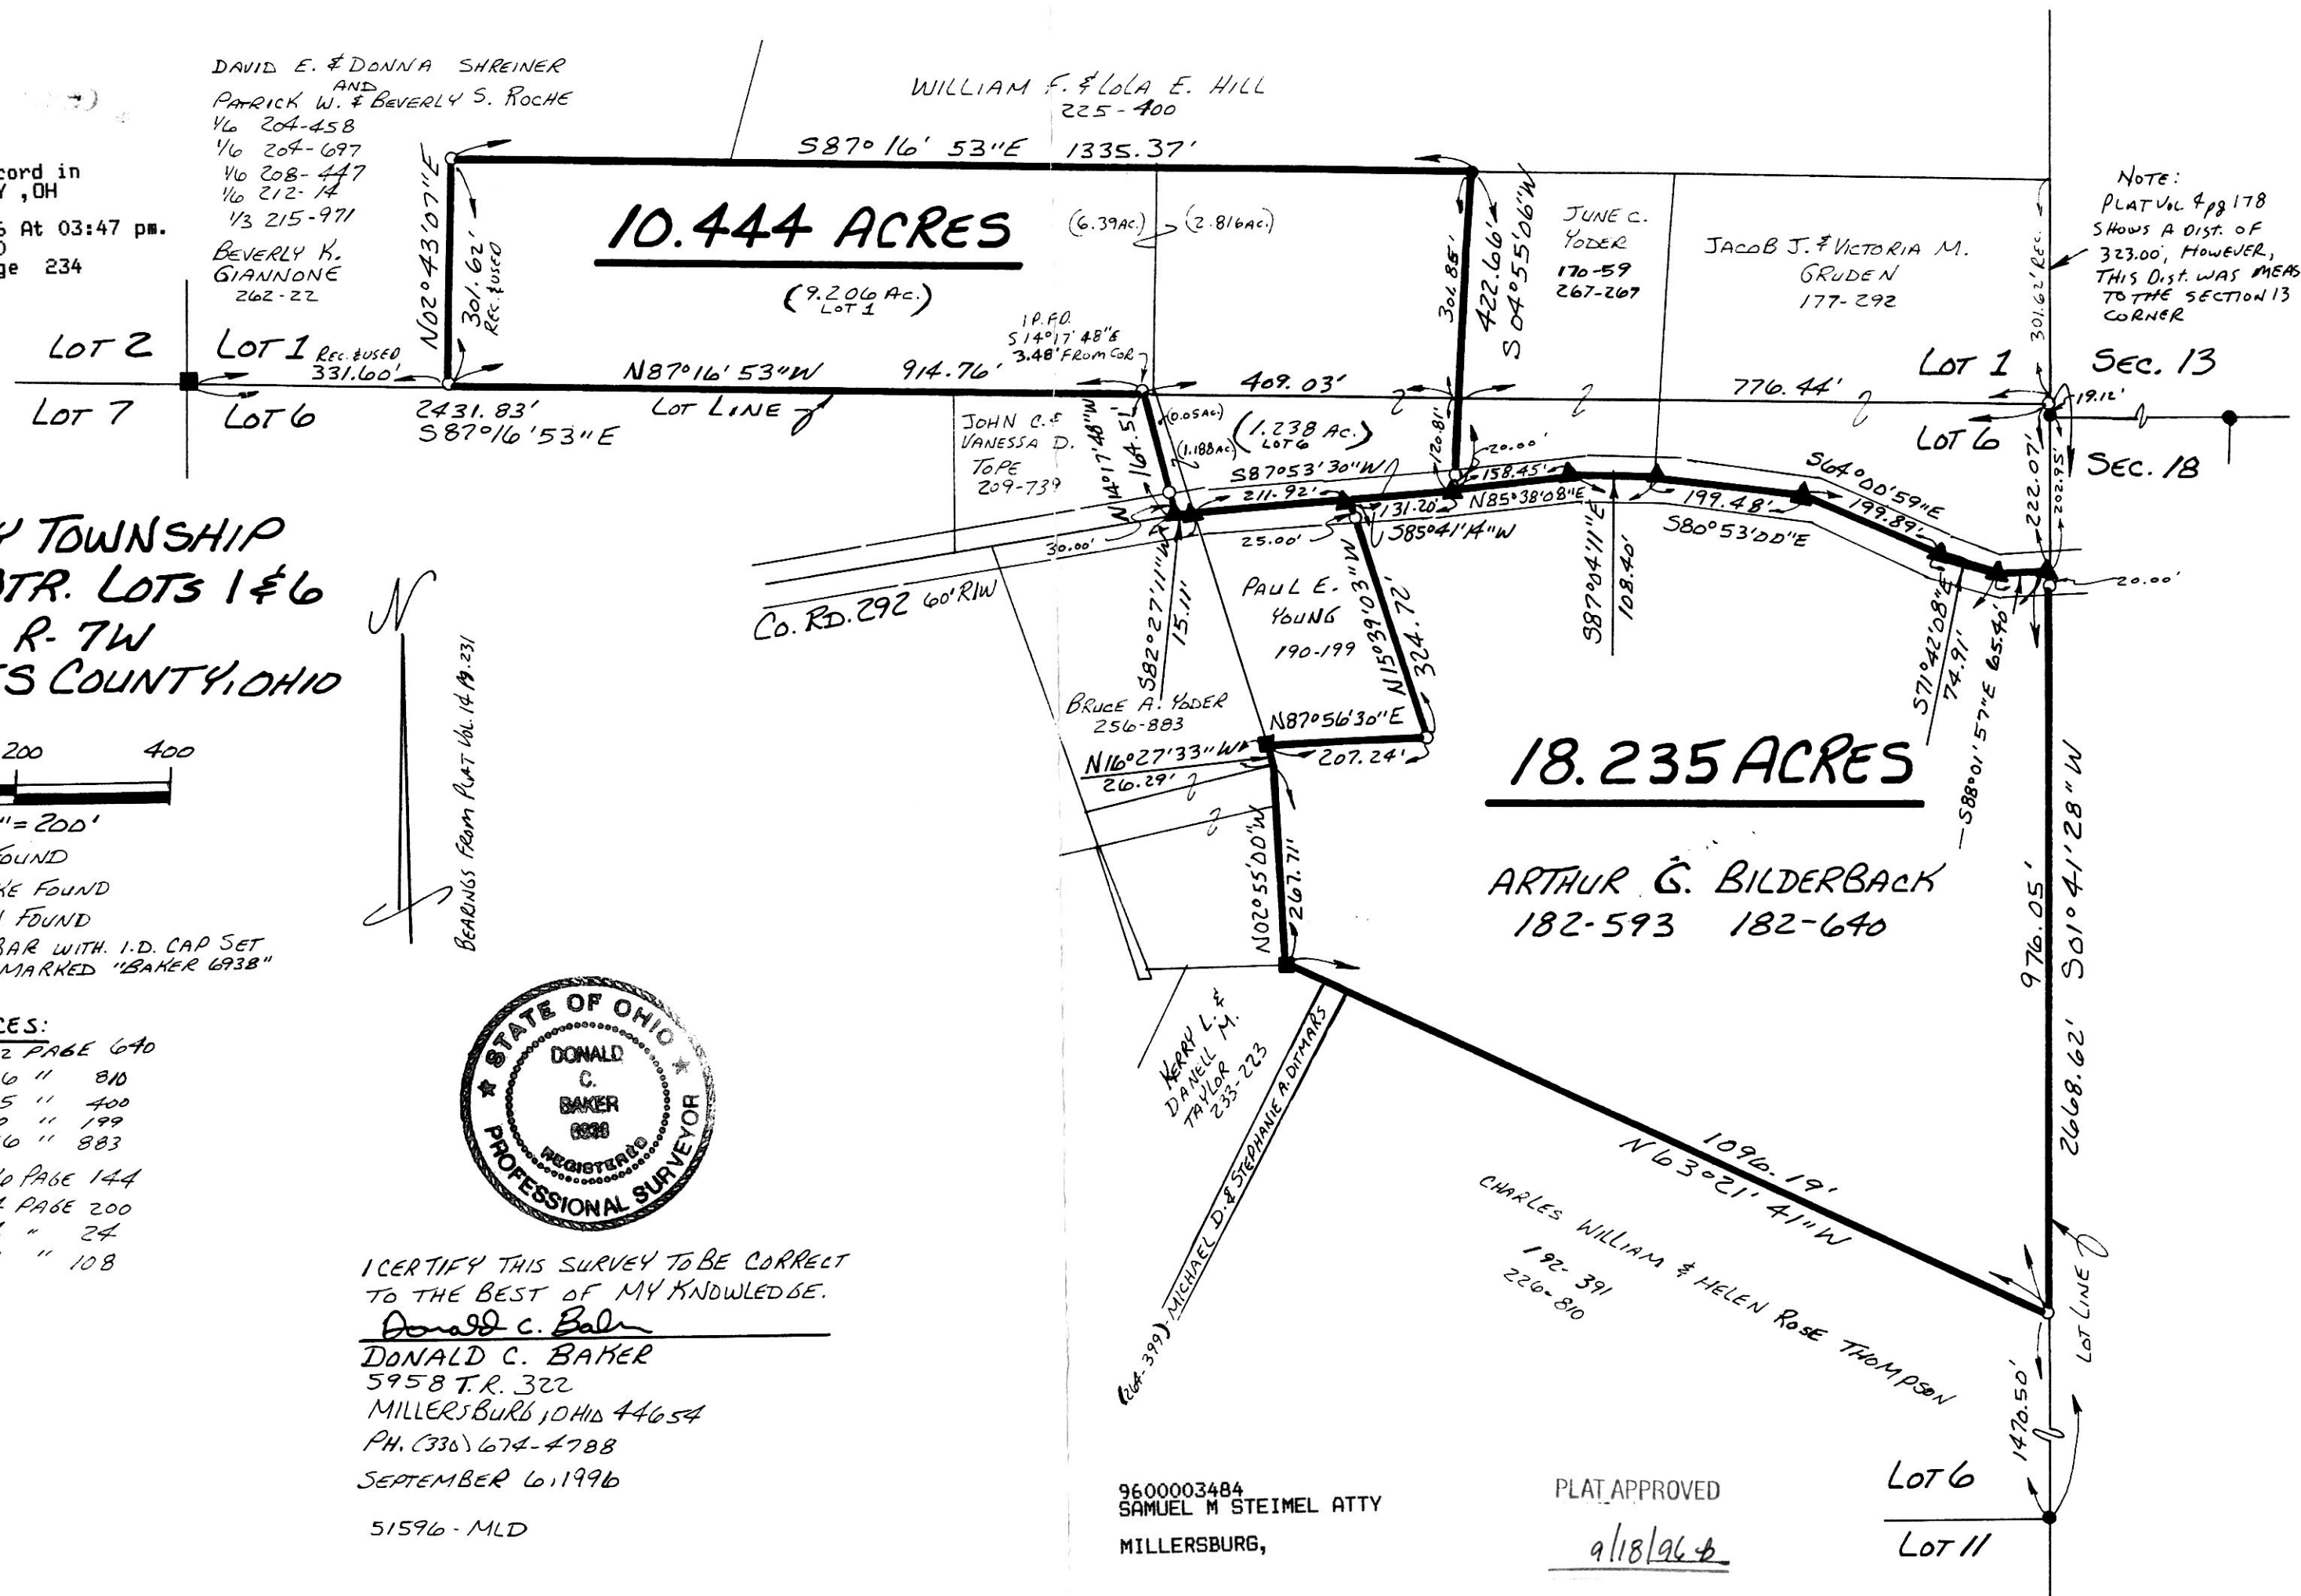

NOTE:
 PLAT VOL. 4 pg 178
 SHOWS A DIST. OF
 323.00', HOWEVER,
 THIS DIST. WAS MEAS.
 TO THE SECTION 13
 CORNER

9600003484
 SAMUEL M STEIMEL ATTY
 MILLERSBURG,

PLAT APPROVED
9/18/96

LOT 6
 LOT 11