



CLARK TOWNSHIP
N.E. QTR. SECTION 21
T-8N; R-5W
HOLMES COUNTY, OHIO

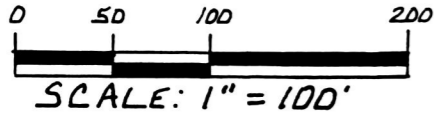

- STONE FOUND
- IRON PIN FOUND
- 5/8\" REBAR WITH ID. CAP SET
- ID. CAP MARKED "BAKER 6938"

SURVEYED FOR: JACOB BARKMAN

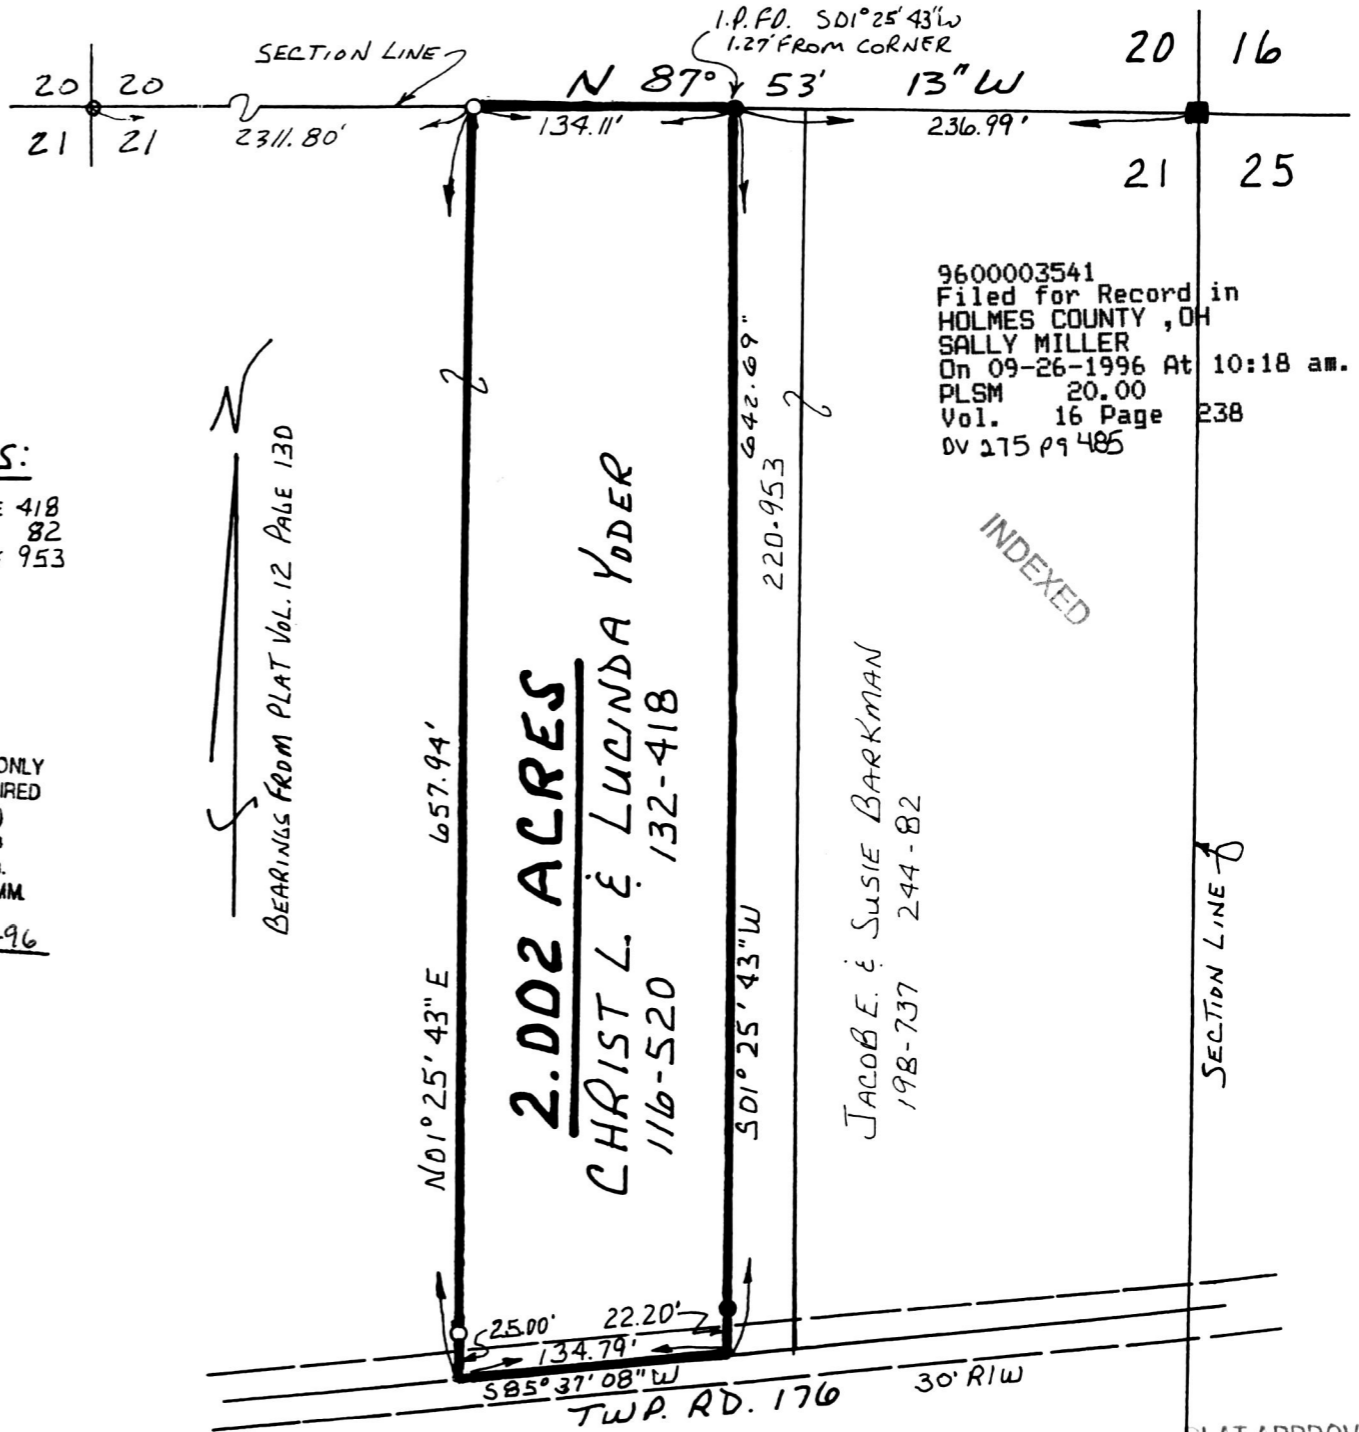

I CERTIFY THIS SURVEY TO BE CORRECT
TO THE BEST OF MY KNOWLEDGE.

Donald C. Baker

DONALD C. BAKER P.S. 6938

5958 T.R. 322

MILLERSBURG, OHIO 44654

PH. (330) 674-4788

JULY 12, 1996

37796-SRU

REFERENCES:

- DEED VOL. 132 PAGE 418
- DEED VOL. 244 PAGE 82
- DEED VOL. 220 PAGE 953

960216
APPROVED FOR TRANSFER ONLY
NO SUBDIVISION PLAT REQUIRED
(O.R.C. 711.001 & 711.131)
Lot(s) not for building unless
approved by Board of Health.
HOLMES CO. PLANNING COMM.
By TRM Date 9-11-96

9600003541
MILLER MAST & LEE
MILLERSBURG, OH 44654

9600003541
Filed for Record in
HOLMES COUNTY, OH
SALLY MILLER
On 09-26-1996 At 10:18 am.
PLSM 20.00
Vol. 16 Page 238
DV 275 P9485

INDEXED

SECTION LINE

PLAT APPROVED

9/13/96