




CLARK TOWNSHIP
N.E. QTR., SECTION 21
T-8N; R-5W
HOLMES COUNTY, OHIO

9600003544
Filed for Record in
HOLMES COUNTY, OH
SALLY MILLER
On 09-26-1996 At 10:18 am.
PLSM 20.00
Vol. 16 Page 239
ov 275 page 487

INDEXED

SURVEYED FOR: MAHLON YODER

JACOB E. & SUSIE
BARKMAN
198-737 244-82

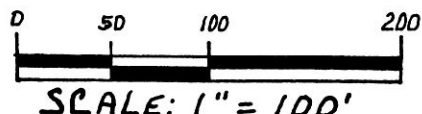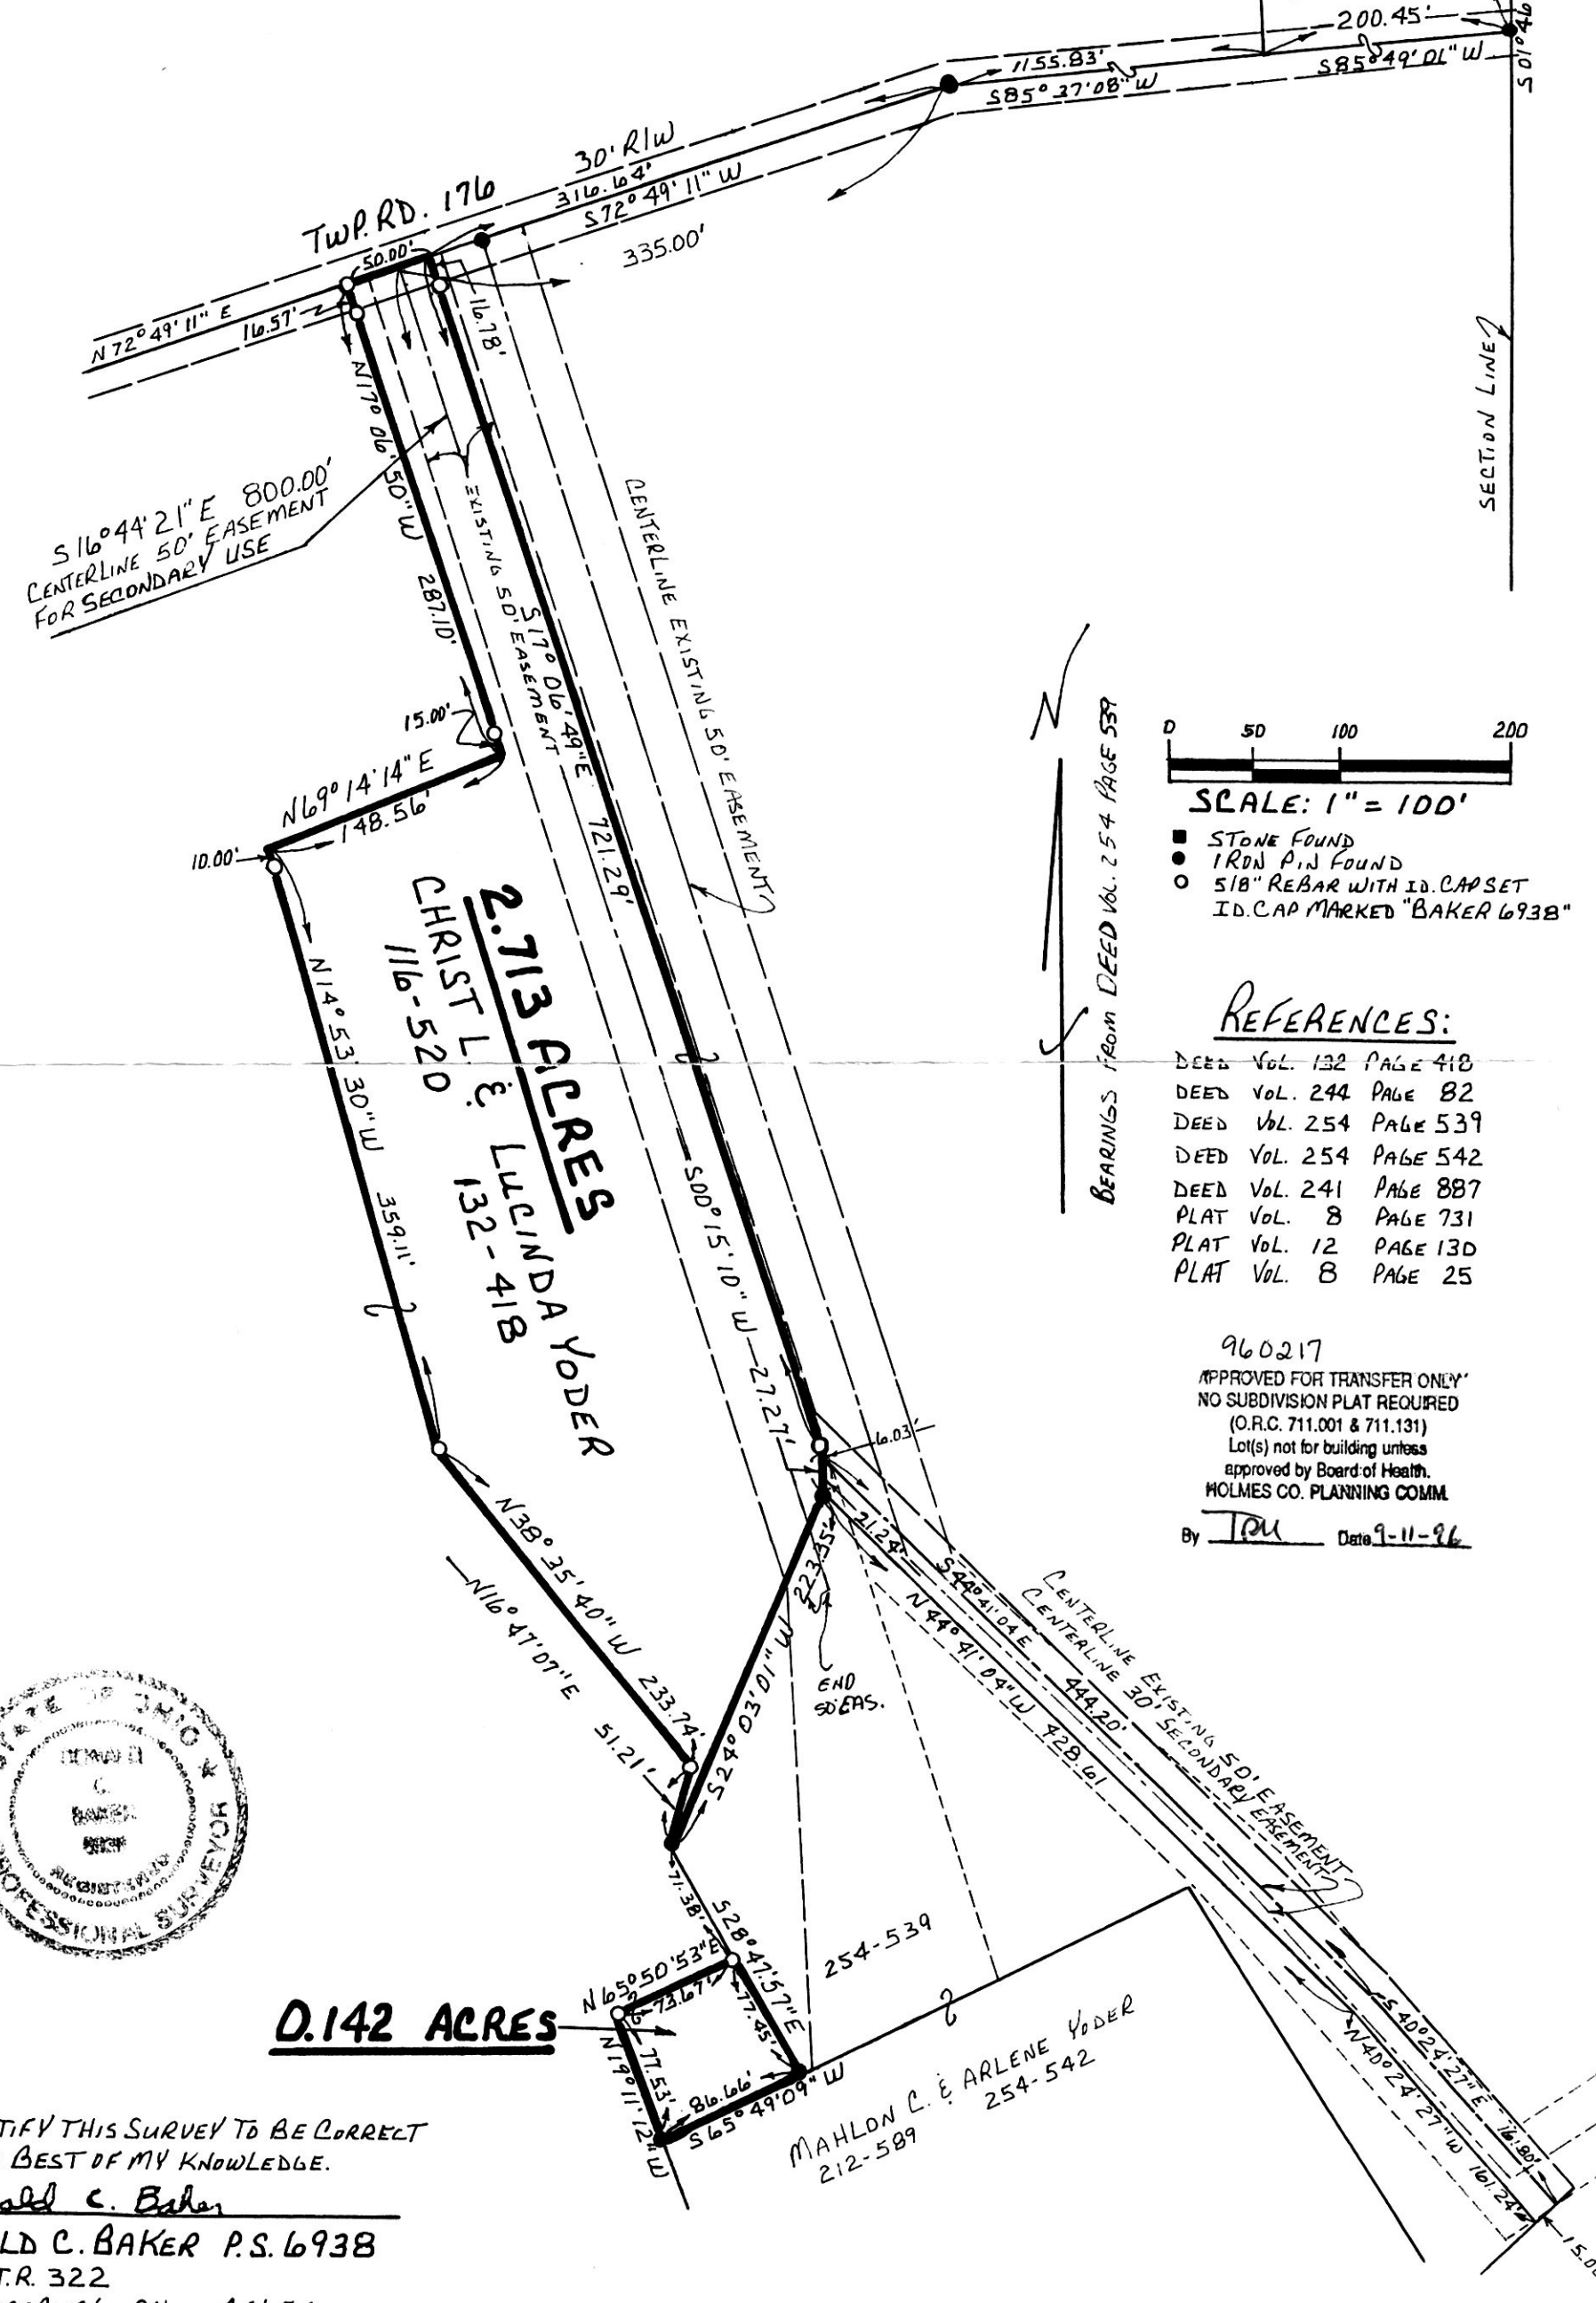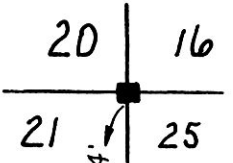

SCALE: 1" = 100'
■ STONE FOUND
● IRON PIN FOUND
○ 5/8" REBAR WITH ID. CAPSET
ID. CAP MARKED "BAKER 6938"

REFERENCES:

- DEED VOL. 132 PAGE 418
- DEED VOL. 244 PAGE 82
- DEED VOL. 254 PAGE 539
- DEED VOL. 254 PAGE 542
- DEED VOL. 241 PAGE 887
- PLAT VOL. 8 PAGE 731
- PLAT VOL. 12 PAGE 130
- PLAT VOL. 8 PAGE 25

960217
APPROVED FOR TRANSFER ONLY
NO SUBDIVISION PLAT REQUIRED
(O.R.C. 711.001 & 711.131)
Lot(s) not for building unless
approved by Board of Health.
HOLMES CO. PLANNING COMM.
By TCM Date 9-11-96

9600003544
MILLER MAST & LEE
MILLERSBURG, OH 44654



0.142 ACRES

I CERTIFY THIS SURVEY TO BE CORRECT
TO THE BEST OF MY KNOWLEDGE.
Donald C. Baker
DONALD C. BAKER P.S. 6938
5958 T.R. 322
MILLERSBURG, OHIO 44654
PH. (330) 674-4788
JULY 18, 1996
37696-SRU

MAHLON C. & ARLENE YODER
212-589 254-542

PLAT APPROVED
9/13/96