

# HARDY TOWNSHIP N.W. QTR. SECTION 4 T-9N; R-10W HOLMES COUNTY, OHIO

N  
BEARINGS FROM PLAT VOL. 12 PAGE 294



SCALE: 1" = 100'

- IRON P.I.N FOUND
- ▲ R.R. SPIKE FOUND
- P.K. NAIL SET
- 5/8" REBAR WITH ID. CAP SET
- ID. CAP MARKED "BAKER 6938"

SURVEYED FOR: MELVIN WEAVER



9600003969  
 Filed for Record in  
 HOLMES COUNTY, OH  
 SALLY MILLER  
 On 10-22-1996 At 03:09 pm.  
 PLSM 20.00  
 Vol. 16 Page 256  
 01 275 page 793

INDEXED

### REFERENCES:

- DEED VOL. 214 PAGE 724
- DEED VOL. 274 PAGE 88
- DEED VOL. 233 PAGE 584
- DEED VOL. 244 PAGE 757
- DEED VOL. 270 PAGE 590

PLAT Vol. 8 PAGE 22

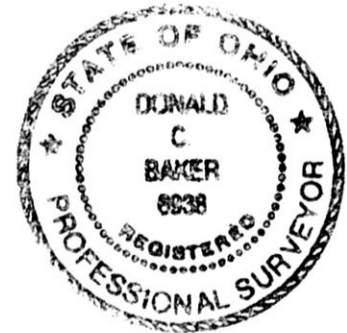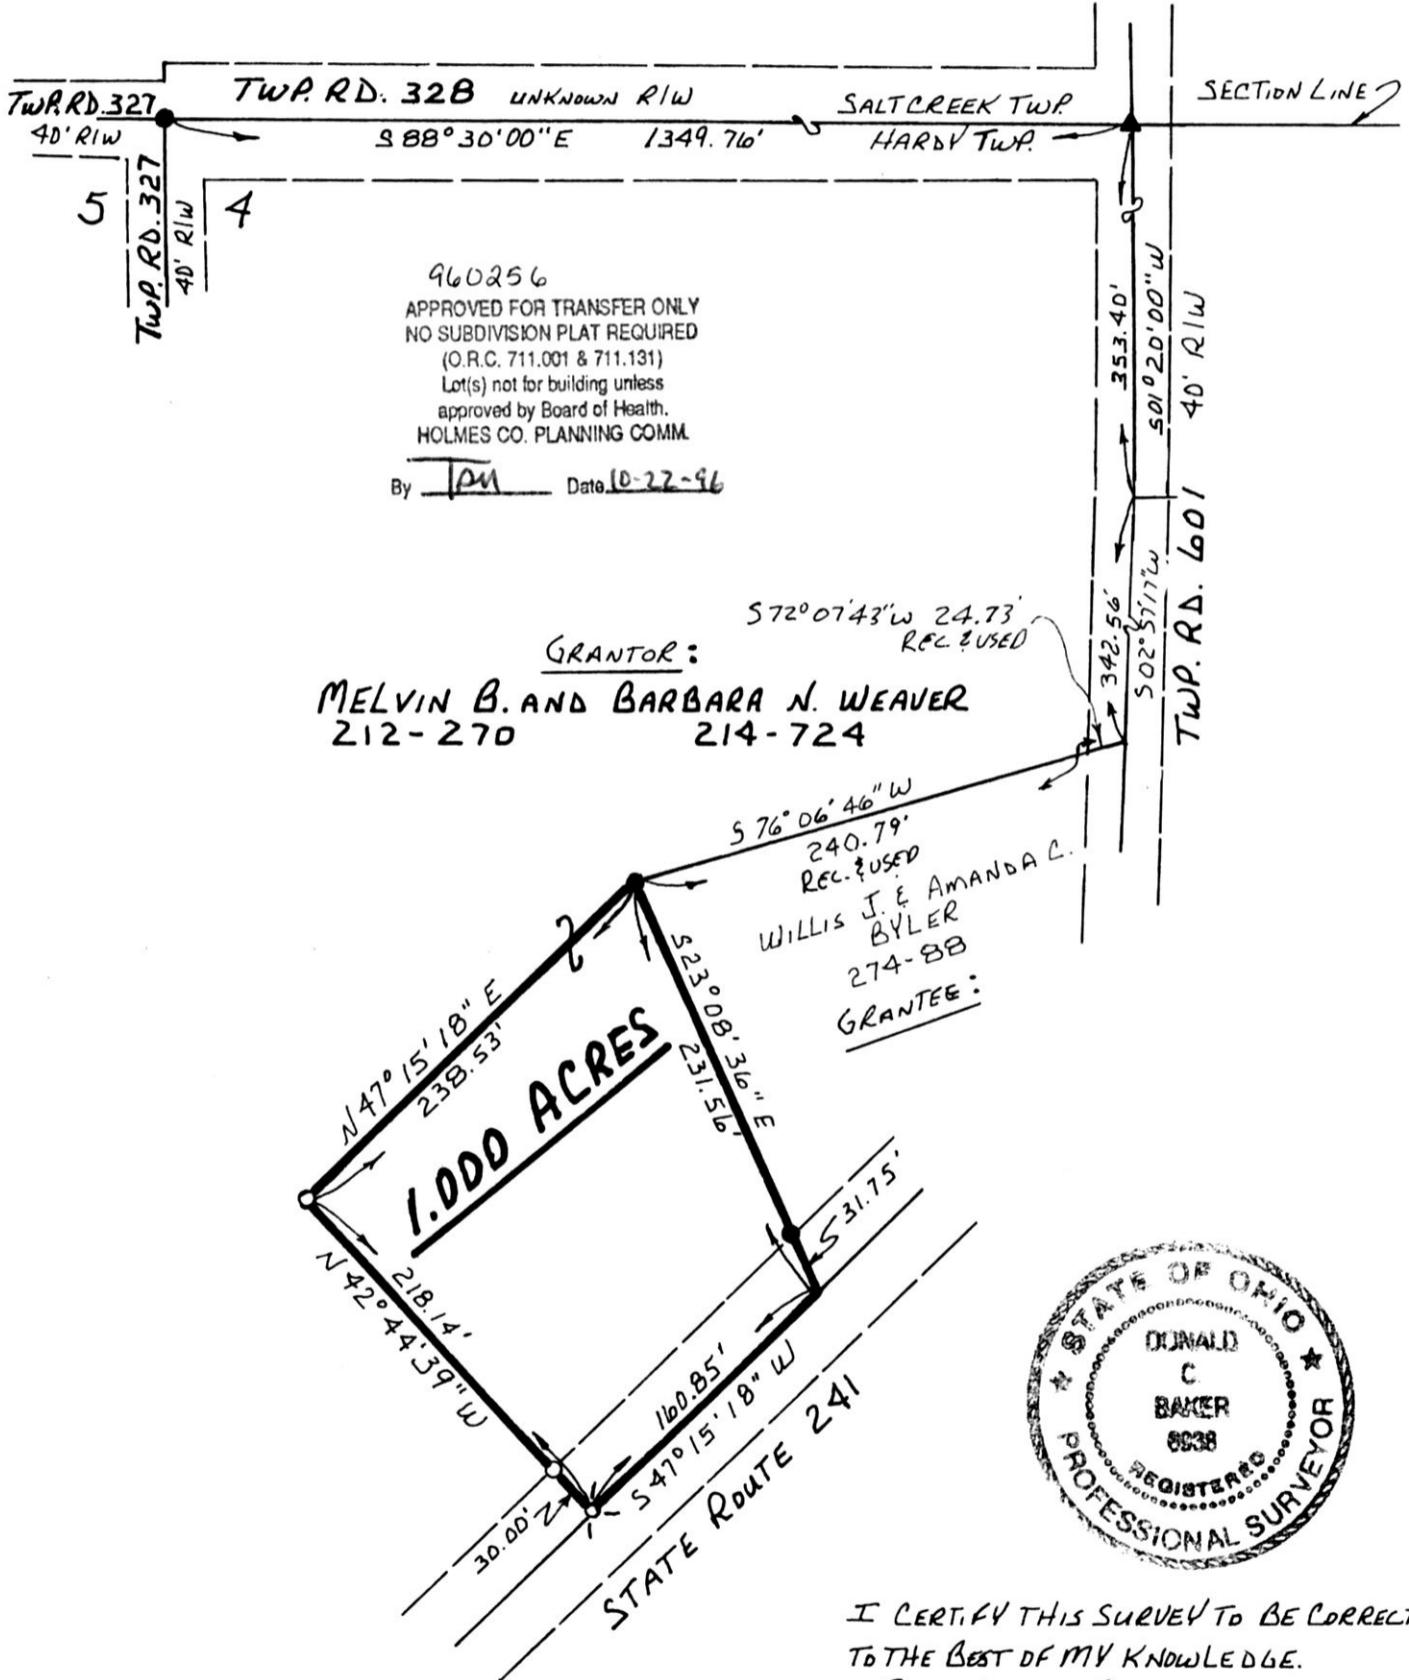

I CERTIFY THIS SURVEY TO BE CORRECT TO THE BEST OF MY KNOWLEDGE.

Donald C. Baker

DONALD C. BAKER P.S. 6938

595B T.R. 322  
 MILLERSBURG, OHIO 44654  
 PH. (330) 674-4788  
 AUGUST 20, 1996

9600003969  
 LAUREL HINES ATTY  
 MILLERSBURG,

49996-SRU

PLAT APPROVED

10/22/96