


CLARK TOWNSHIP
 N.W. QTR. SECTION 10
 T-8N; R-5W
 HOLMES COUNTY, OHIO

SURVEYED FOR: PAUL BEACHY

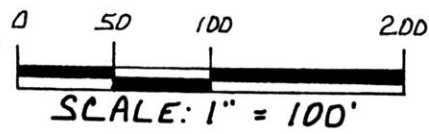

- IRON PIN FOUND
- ▲ R.R. SPIKE FOUND
- 5/8" REBAR WITH I.D. CAP SET I.D. CAP MARKED "BAKER 693B"


REFERENCES:

- DEED VOL. 239 PAGE 139
- DEED VOL. 174 PAGE 321
- DEED VOL. 264 PAGE 233
- DEED VOL. 234 PAGE 375
- DEED VOL. 179 PAGE 514
- PLAT VOL. 11 PAGE 45
- PLAT VOL. 8 PAGE 503
- PLAT VOL. 10 PAGE 543

BEARINGS FROM PLAT VOL. 11 PAGE 45

9600004100
 Filed for Record in
 HOLMES COUNTY, OH
 SALLY MILLER
 On 10-28-1996 At 02:37 pm.
 PLSM 20.00
 Vol. 16 Page 262
 0V 275 pg 910 (excepted)

INDEXED

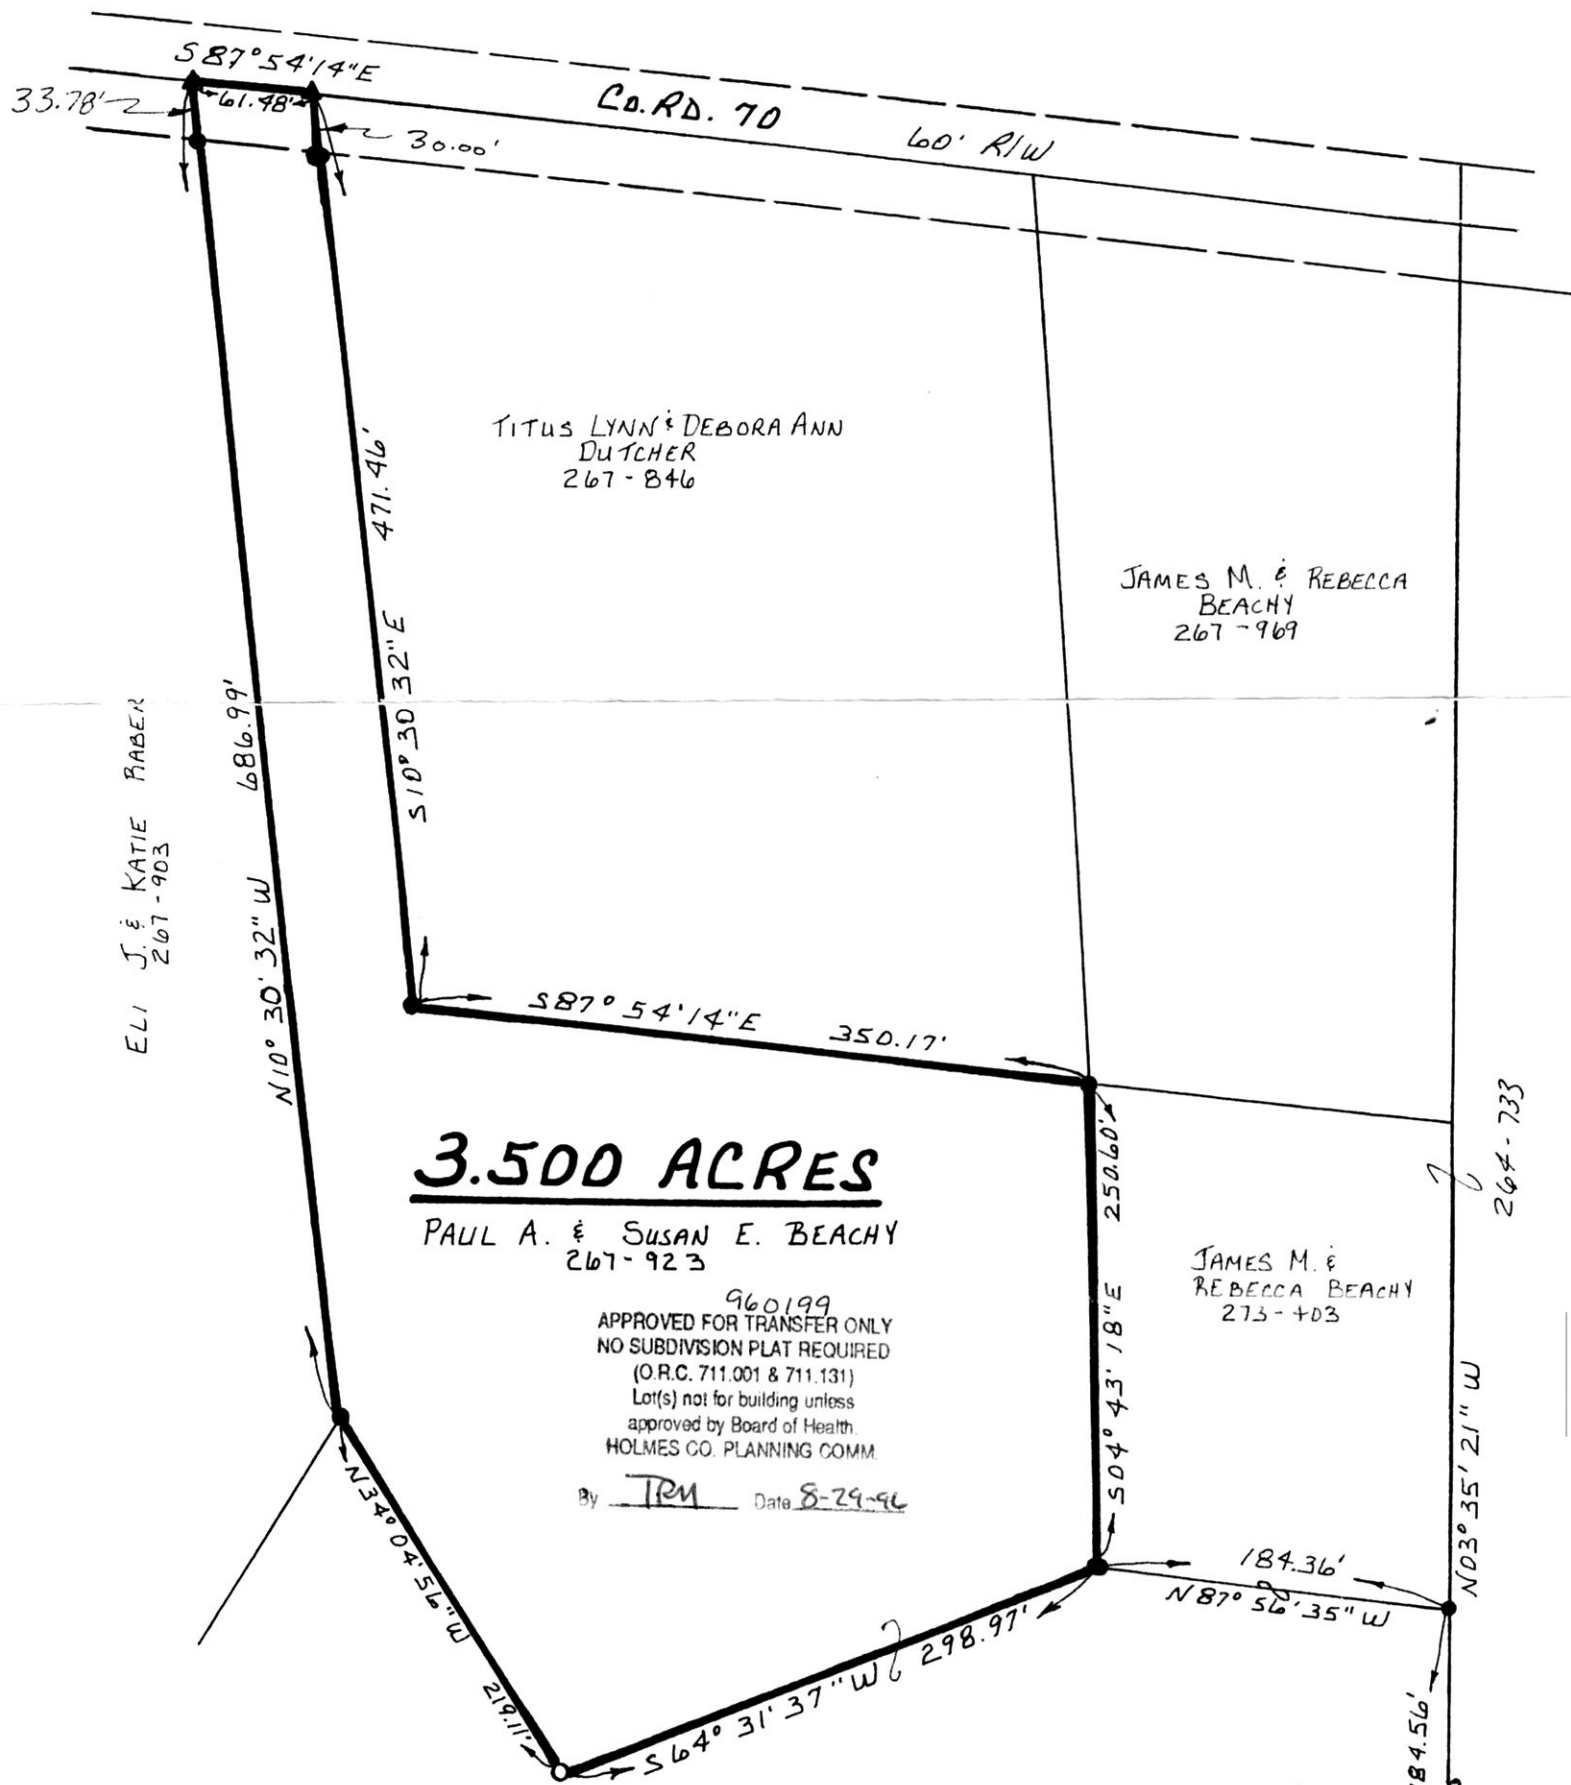

3.500 ACRES

PAUL A. & SUSAN E. BEACHY
 267-923

960199
 APPROVED FOR TRANSFER ONLY
 NO SUBDIVISION PLAT REQUIRED
 (O.R.C. 711.001 & 711.131)
 Lot(s) not for building unless
 approved by Board of Health
 HOLMES CO. PLANNING COMM.

By TRM Date 8-29-96

I CERTIFY THIS SURVEY TO BE CORRECT
 TO THE BEST OF MY KNOWLEDGE.

Donald C. Baker

DONALD C. BAKER P.S. 6938

5958 T.R. 322
 MILLERSBURG, OHIO 44654
 PH. (330) 674-4788
 JUNE 28, 1996

37896-SRU



9600004100
 THOMAS D GINDLESBERGER ATT'
 MILLERSBURG,

PLAT APPROVED

8/30/96

