


PRAIRIE TOWNSHIP S.E. QTR. SECTION 28 T-14 N; R-13 W HOLMES COUNTY, OHIO

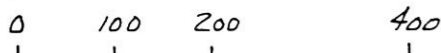

SCALE: 1" = 200'

- STONE FOUND
- IRON PIN FOUND
- 5/8" RE BAR WITH I.D. CAP SET
- I.D. CAP MARKED "BAKER 6938"

REFERENCES:

- DEED VOL. 177 PAGE 204
- " " 255 " 707
- " " 233 " 357
- PLAT VOL. 13 PAGE 50
- " " " " 79



I CERTIFY THIS SURVEY TO BE CORRECT TO THE BEST OF MY KNOWLEDGE.

Donald C. Baker
DONALD C. BAKER P.S. 6938
5958 T.R. 322
MILLERSBURG, OHIO 44654
PH. (330) 674-4788

OCTOBER 11, 1996

57896-MLD


5.56 ac pl. 960264

APPROVED FOR TRANSFER ONLY
NO SUBDIVISION PLAT REQUIRED
(O.R.C. 711.001 & 711.131)
Lot(s) not for building unless
approved by Board of Health.
HOLMES CO. PLANNING COMM.

By TRM Date 11-12-96

INDEXED

9600004341
Filed for Record in
HOLMES COUNTY, OH
SALLY MILLER
On 11-13-1996 At 01:22 pm.
PLSM 20.00
Vol. 16 Page 277
DV 276 page 168

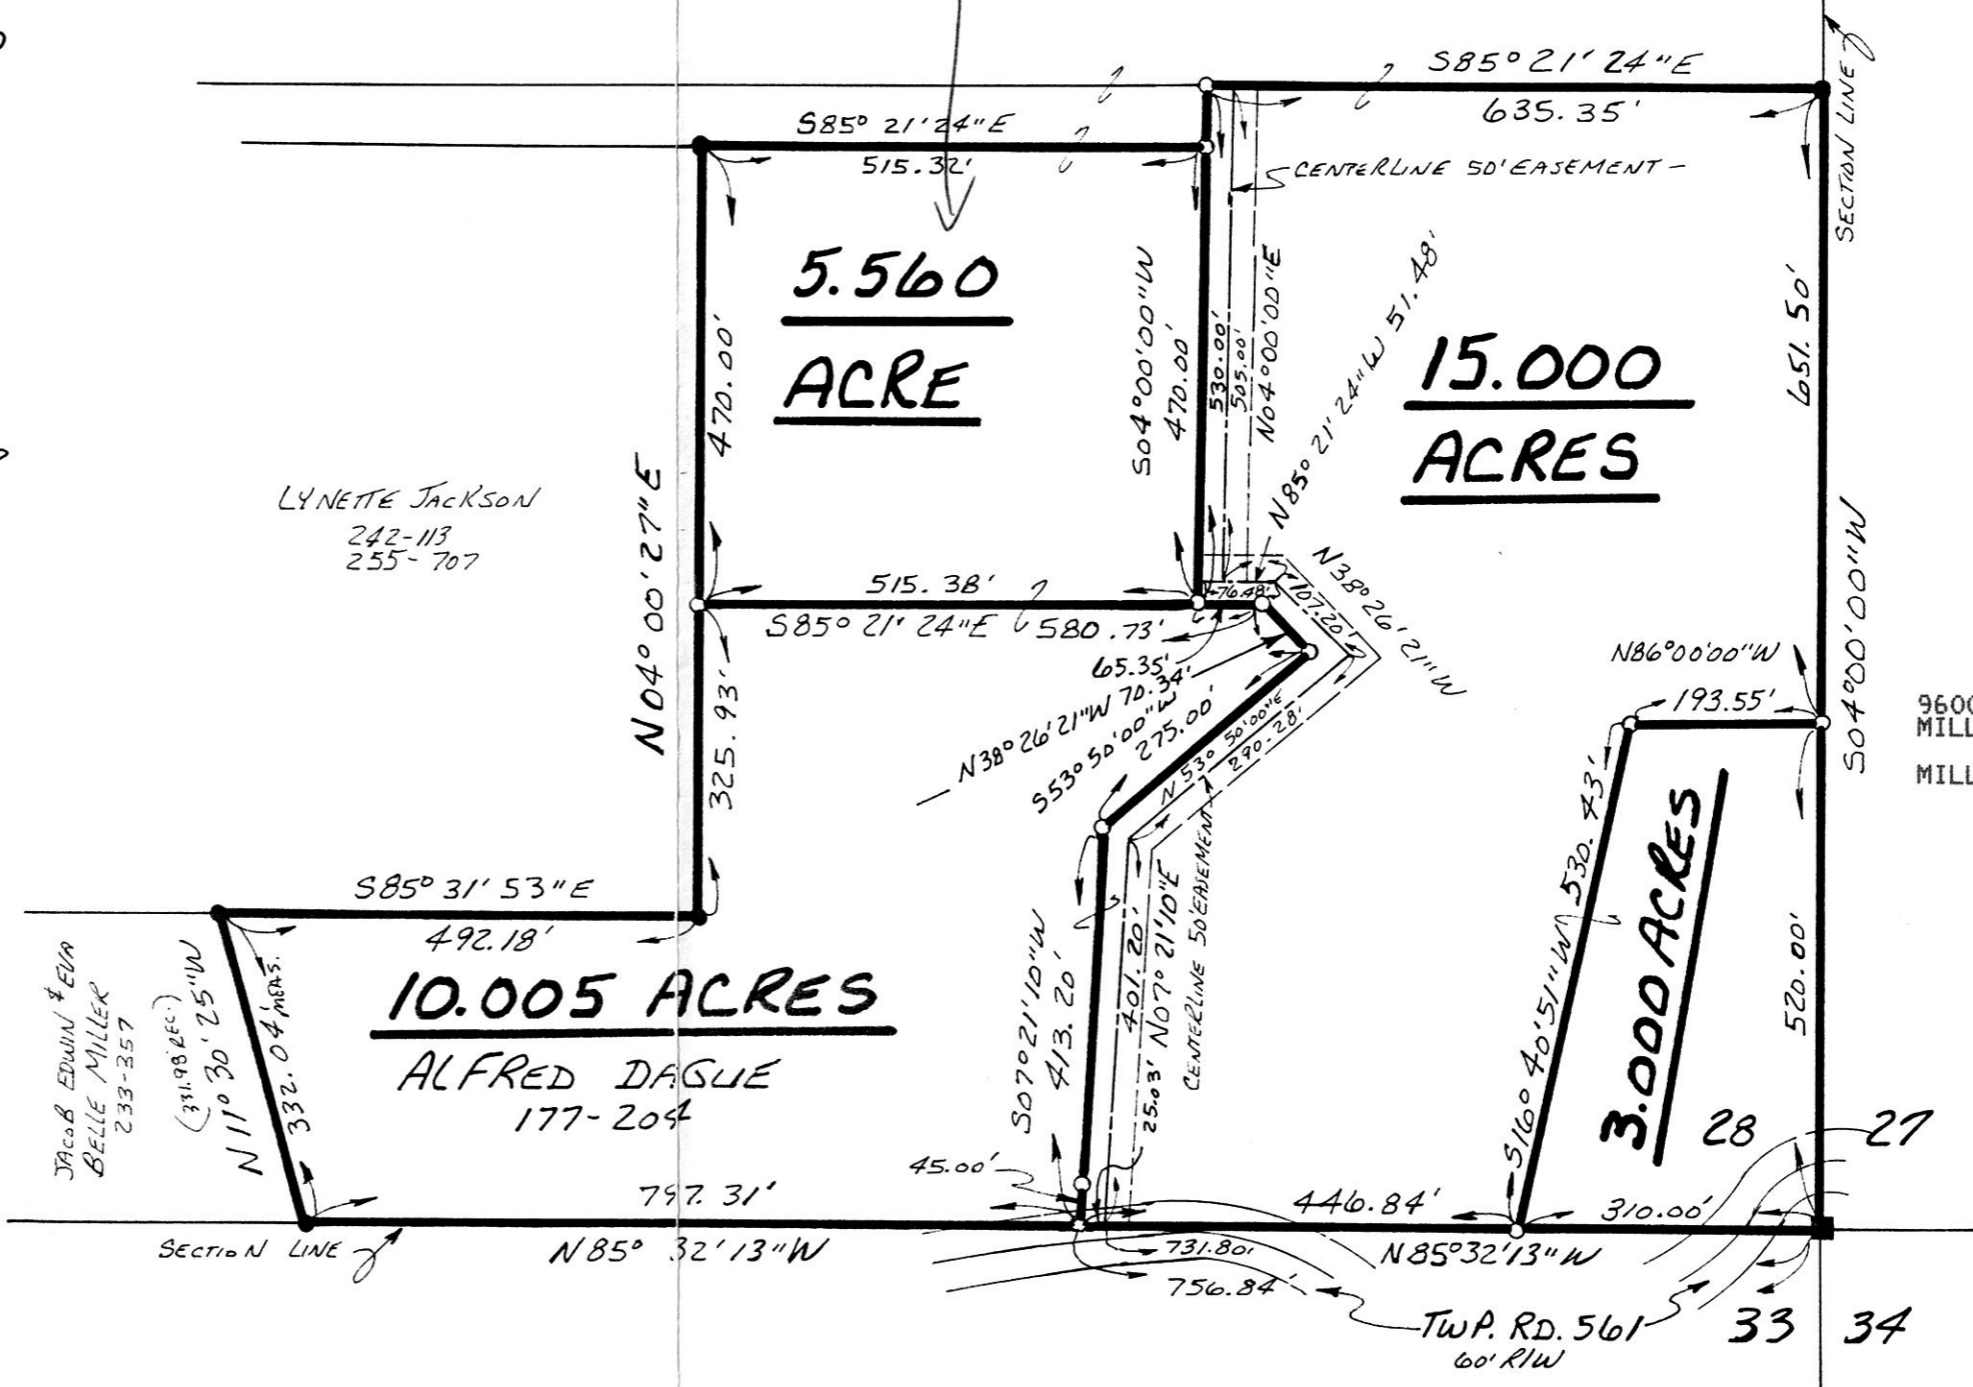

9600004341
MILLER MAST & LEE
MILLERSBURG, OH 44654

PLAT APPROVED

11/13/96