


WASHINGTON TOWNSHIP  
N.W. QTR. SECTION 13  
T-19N ; R-15W  
HOLMES COUNTY, OHIO

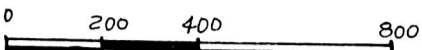

SCALE: 1" = 400'

- ▲ R.R. SPIKE FOUND
- IRON PIN FOUND
- ▽ R.R. SPIKE SET
- 5/8" REBAR WITH I.D. CAP SET
- I.D. CAP MARKED "BAKER 6938"



BEARINGS FROM PLAT VOL. 14 PAGE 935

REFERENCES:

DEED VOL.	PAGE
215	106
215	108
274	93 & 95
197	13
197	19
240	30

INDEXED

9600004348  
Filed for Record in  
HOLMES COUNTY, OH  
SALLY MILLER  
On 11-13-1996 At 01:58 pm.  
PLSM 20.00  
Vol. 16 Page 278  
ov 276 pg 177

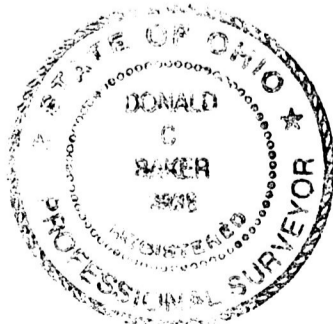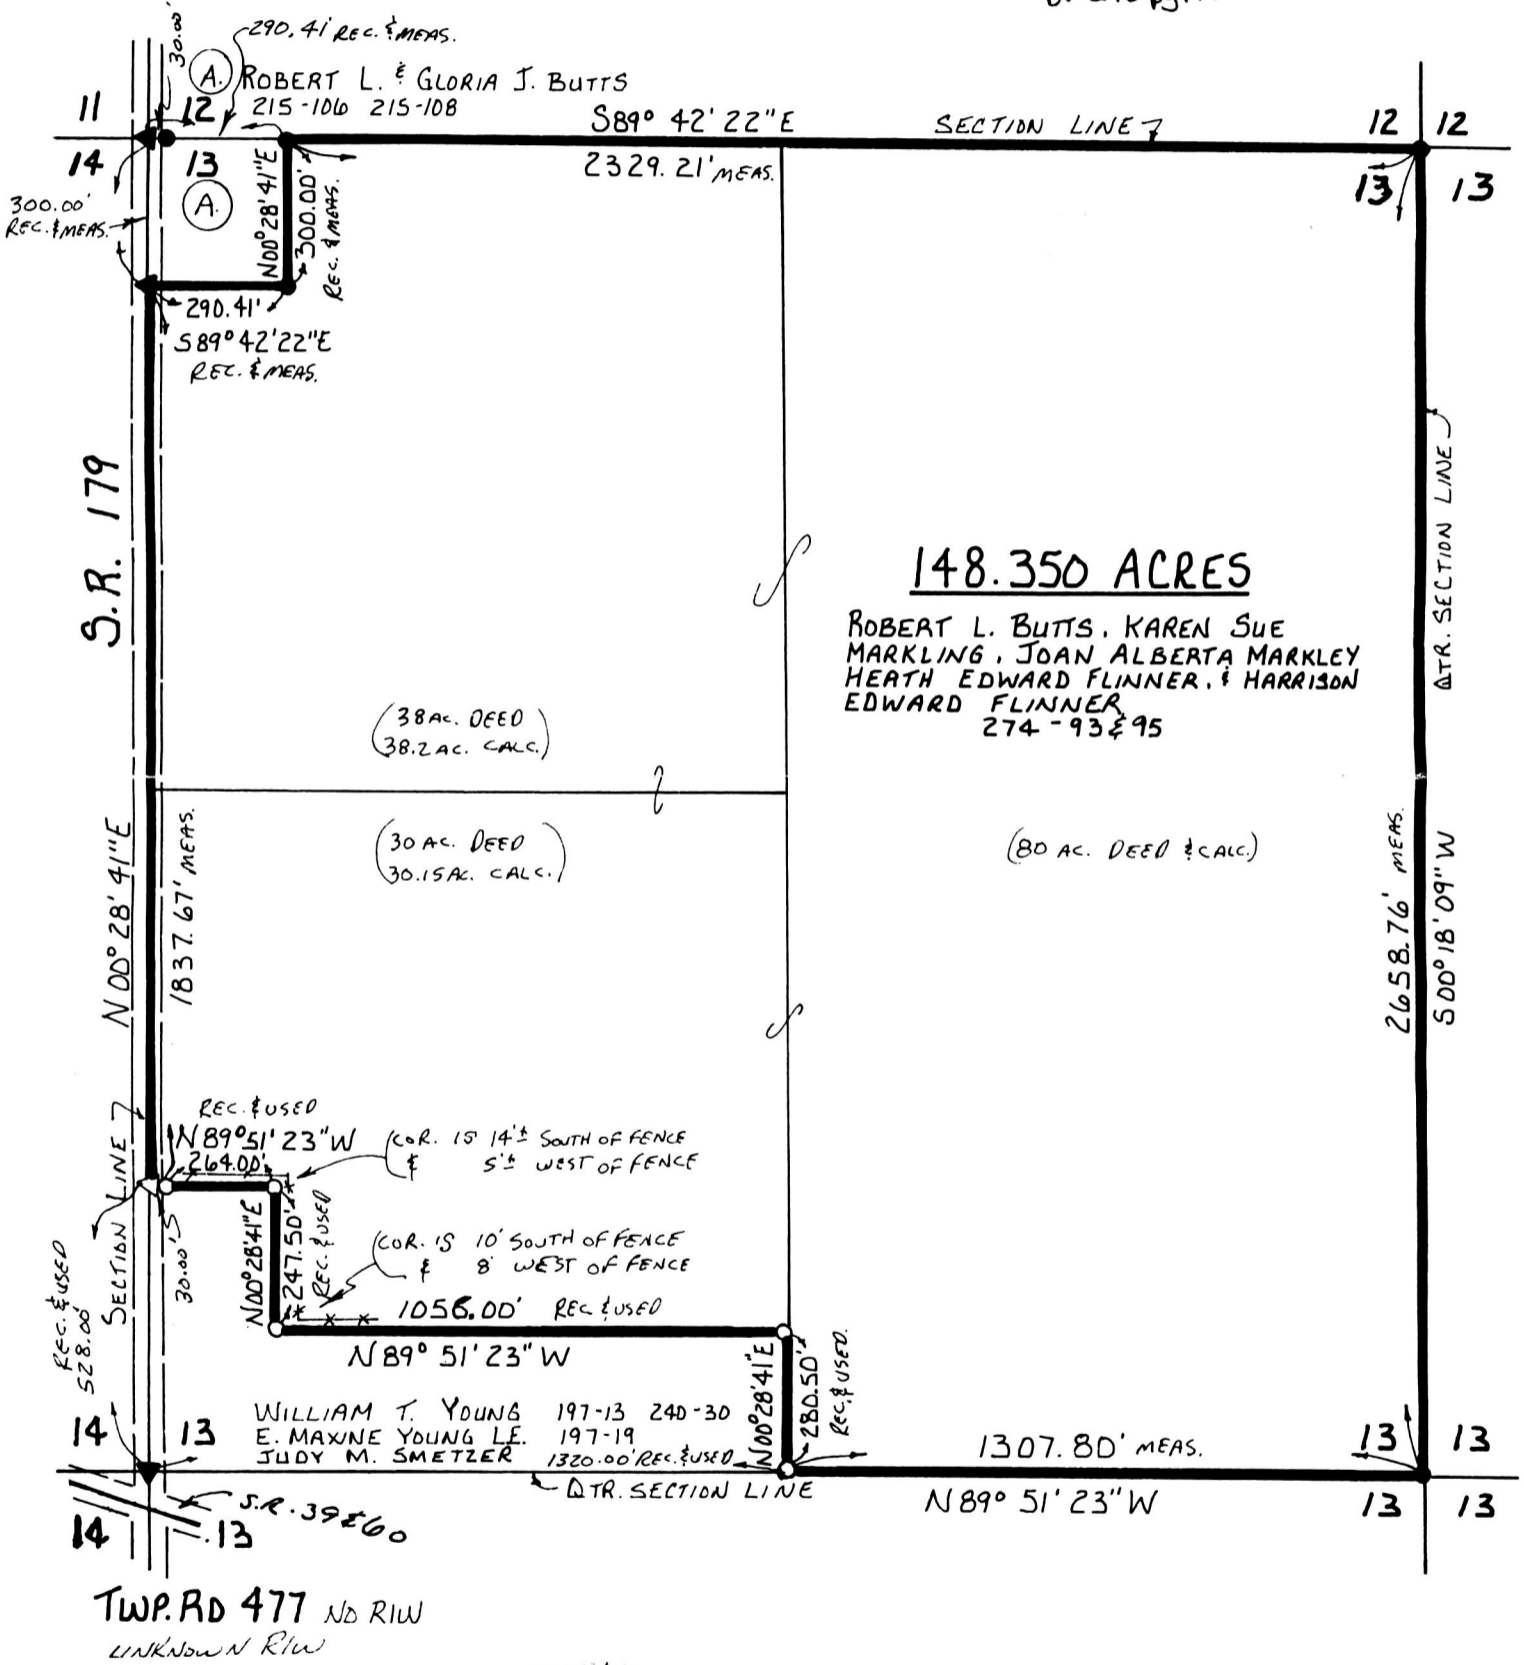

I CERTIFY THIS SURVEY TO BE CORRECT TO THE BEST OF MY KNOWLEDGE.

*Donald C. Baker*

DONALD C. BAKER P.S. 6938

5958 T.R. 322  
MILLERSBURG, OHIO 44654  
PH: (330) 674-4788

AUGUST 23, 1996 50496 FJM

9600004348  
MARK W. BASERMAN ATTY  
MILLERSBURG, OH

PLAT APPROVED

11/7/96