

0 100 200 400


SCALE: 1" = 200'

- IRON PIN FOUND
- 5/8" REBAR WITH I.D. CAP SET. I.D. CAP MARKED "BAKER 6938."

9600004369
 Filed for Record in
 HOLMES COUNTY, OH
 SALLY MILLER
 On 11-14-1996 At 02:08 pm.
 PLSM 20.00
 Vol. 16 Page 281
 0V 276 page 196

INDEXED

PAINT TOWNSHIP
 4TH. QTR. LOTS 21 & 22
 T-10N & R-5W
 HOLMES COUNTY, OHIO

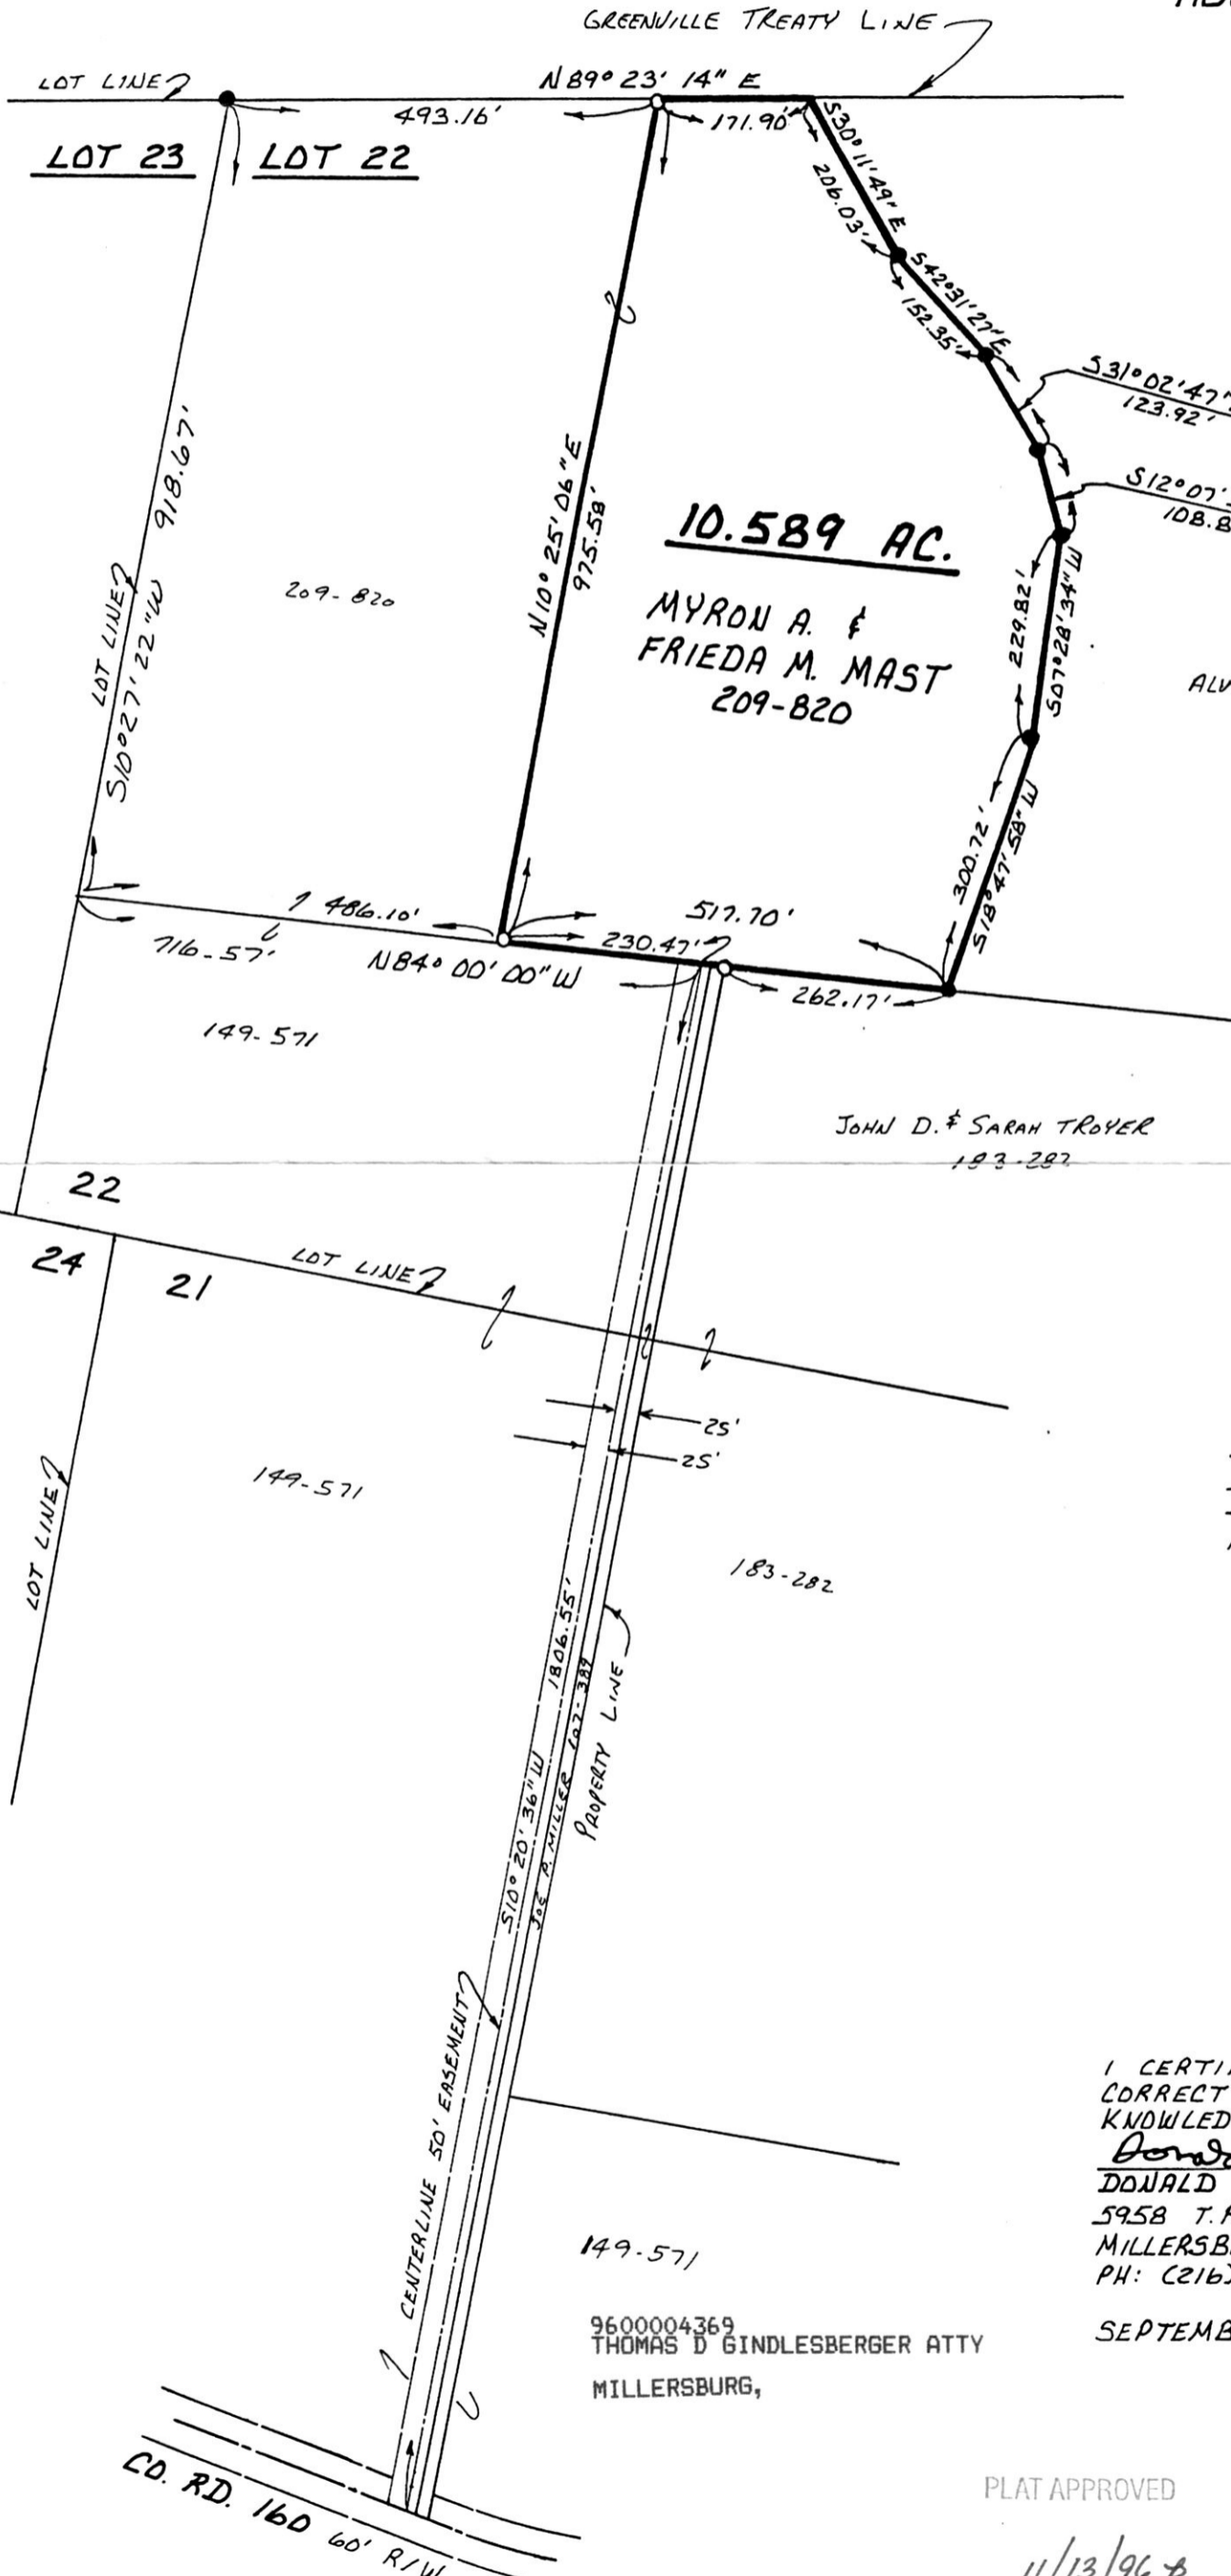

REFERENCES:

- DEED VOL. 209 PAGE 820
- DEED VOL. 149 PAGE 571
- DEED VOL. 163 PAGE 188
- DEED VOL. 215 PAGE 205
- PLAT VOL. 8 PAGE 619



I CERTIFY THIS SURVEY TO BE
 CORRECT TO THE BEST OF MY
 KNOWLEDGE.

Donald C. Baker
 DONALD C. BAKER P.S. 6938
 5958 T.R. 322
 MILLERSBURG, OHIO 44654
 PH: (216) 674-4788

SEPTEMBER 28, 1994

9600004369
 THOMAS D GINDLESBERGER ATTY
 MILLERSBURG,

53794-BEC

960267
 APPROVED FOR TRANSFER ONLY
 NO SUBDIVISION PLAT REQUIRED
 (O.R.C. 711.001 & 711.131)
 Lot(s) not for building unless
 approved by Board of Health.
 HOLMES CO. PLANNING COMM.

PLAT APPROVED

11/13/96

By *TPM* Date 11-13-96