


CLARK TOWNSHIP S.W. QTR. SECTION 25 T-8N; R-4W HOLMES COUNTY, OHIO

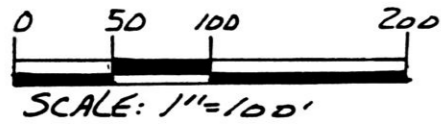

- ▲ R.R. SPIKE FOUND
- IRON PIN FOUND
- 5/8" RE BAR WITH ID. CAP SET
ID. CAP MARKED "BAKER 6938"

REFERENCES:


- DEED Vol. 223 PAGE 472
- DEED Vol. 220 PAGE 961
- DEED Vol. 252 PAGE 285
- DEED Vol. 252 PAGE 500
- DEED Vol. 270 PAGE 378
- DEED Vol. 270 PAGE 93

SURVEYED FOR: RAYMOND B. TROYER

9600004420
 Filed for Record in
 HOLMES COUNTY, OH
 SALLY MILLER
 On 11-18-1996 At 03:59 pm.
 PLSM 20.00
 Vol. 16 Page 285
 0 v 276 page 225

INDEXED

960168
 APPROVED FOR TRANSFER ONLY
 NO SUBDIVISION PLAT REQUIRED
 (O.R.C. 711.001 & 711.131)
 Lot(s) not for building unless
 approved by Board of Health.
 HOLMES CO. PLANNING COMM.
 Date 8-9-96

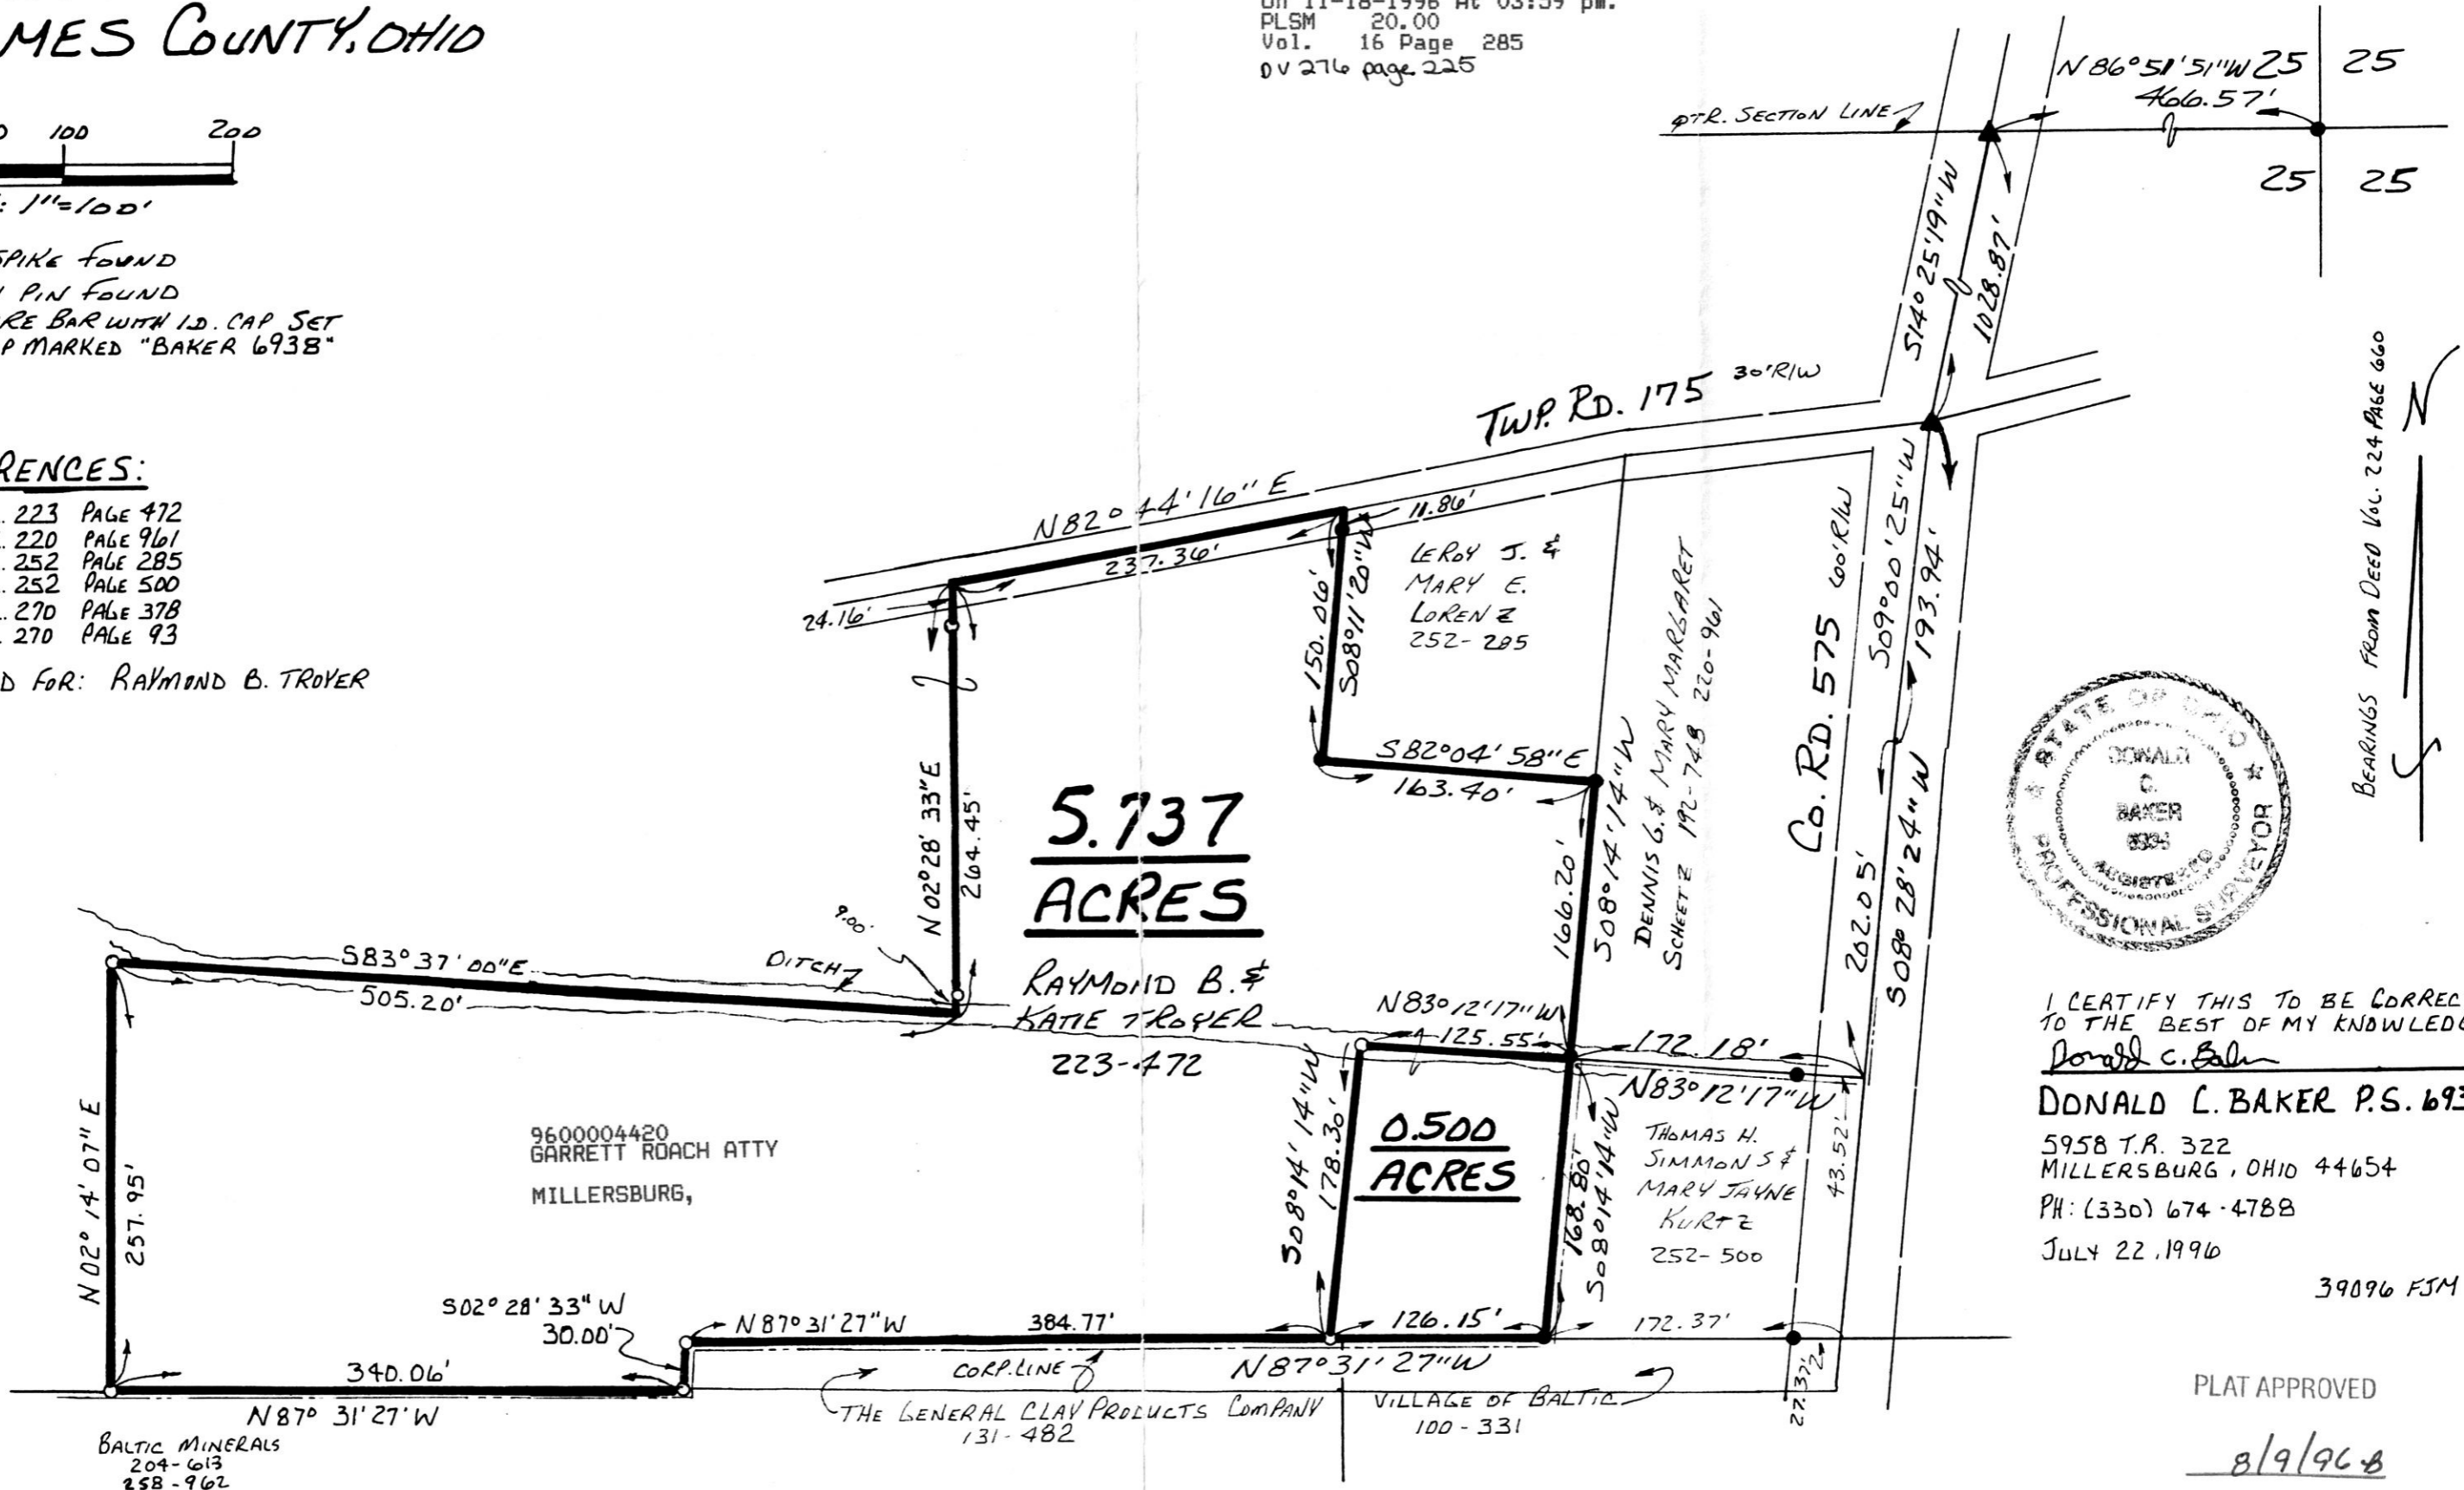

5.737 ACRES

RAYMOND B. &
KATIE TROYER
223-472

0.500 ACRES

THOMAS H.
SIMMONS &
MARY JAYNE
KURTZ
252-500



I CERTIFY THIS TO BE CORRECT
TO THE BEST OF MY KNOWLEDGE.

Donald C. Baker
 DONALD C. BAKER P.S. 6938
 5958 T.R. 322
 MILLERSBURG, OHIO 44654
 PH: (330) 674-4788
 JULY 22, 1996

39096 FSM

PLAT APPROVED

8/9/96

BEARINGS FROM DEED Vol. 224 PAGE 660

BALTIC MINERALS
204-613
258-962

THE GENERAL CLAY PRODUCTS COMPANY
131-482

VILLAGE OF BALTIC
100-331