


BERLIN TOWNSHIP  
1ST. QTR. LOT 21  
T-9N; R-6W  
HOLMES COUNTY, OHIO

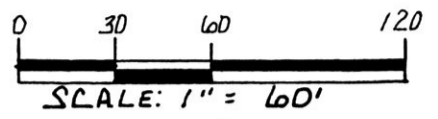

- 1 RON PIN FOUND
- 5/8" REBAR WITH ID CAPSET ID. CAP MARKED "BAKER 6938"


9600004439  
 Filed for Record in  
 HOLMES COUNTY, OH  
 SALLY MILLER  
 On 11-20-1996 At 10:33 am.  
 PLSM 20.00  
 Vol. 16 Page 287  
 DV 276 page 233 (Exception)

INDEXED

REFERENCES:

- DEED VOL. 197 PAGE 727
- DEED VOL. 203 PAGE 21
- DEED VOL. 190 PAGE 210
- DEED VOL. 230 PAGE 940
- DEED VOL. 261 PAGE 572
- DEED VOL. 223 PAGE 592
- DEED VOL. 252 PAGE 185
- DEED VOL. 215 PAGE 13
- DEED VOL. 231 PAGE 916
- DEED VOL. 231 PAGE 918

BEARINGS FROM PLAT VOL. 8 PAGE 813

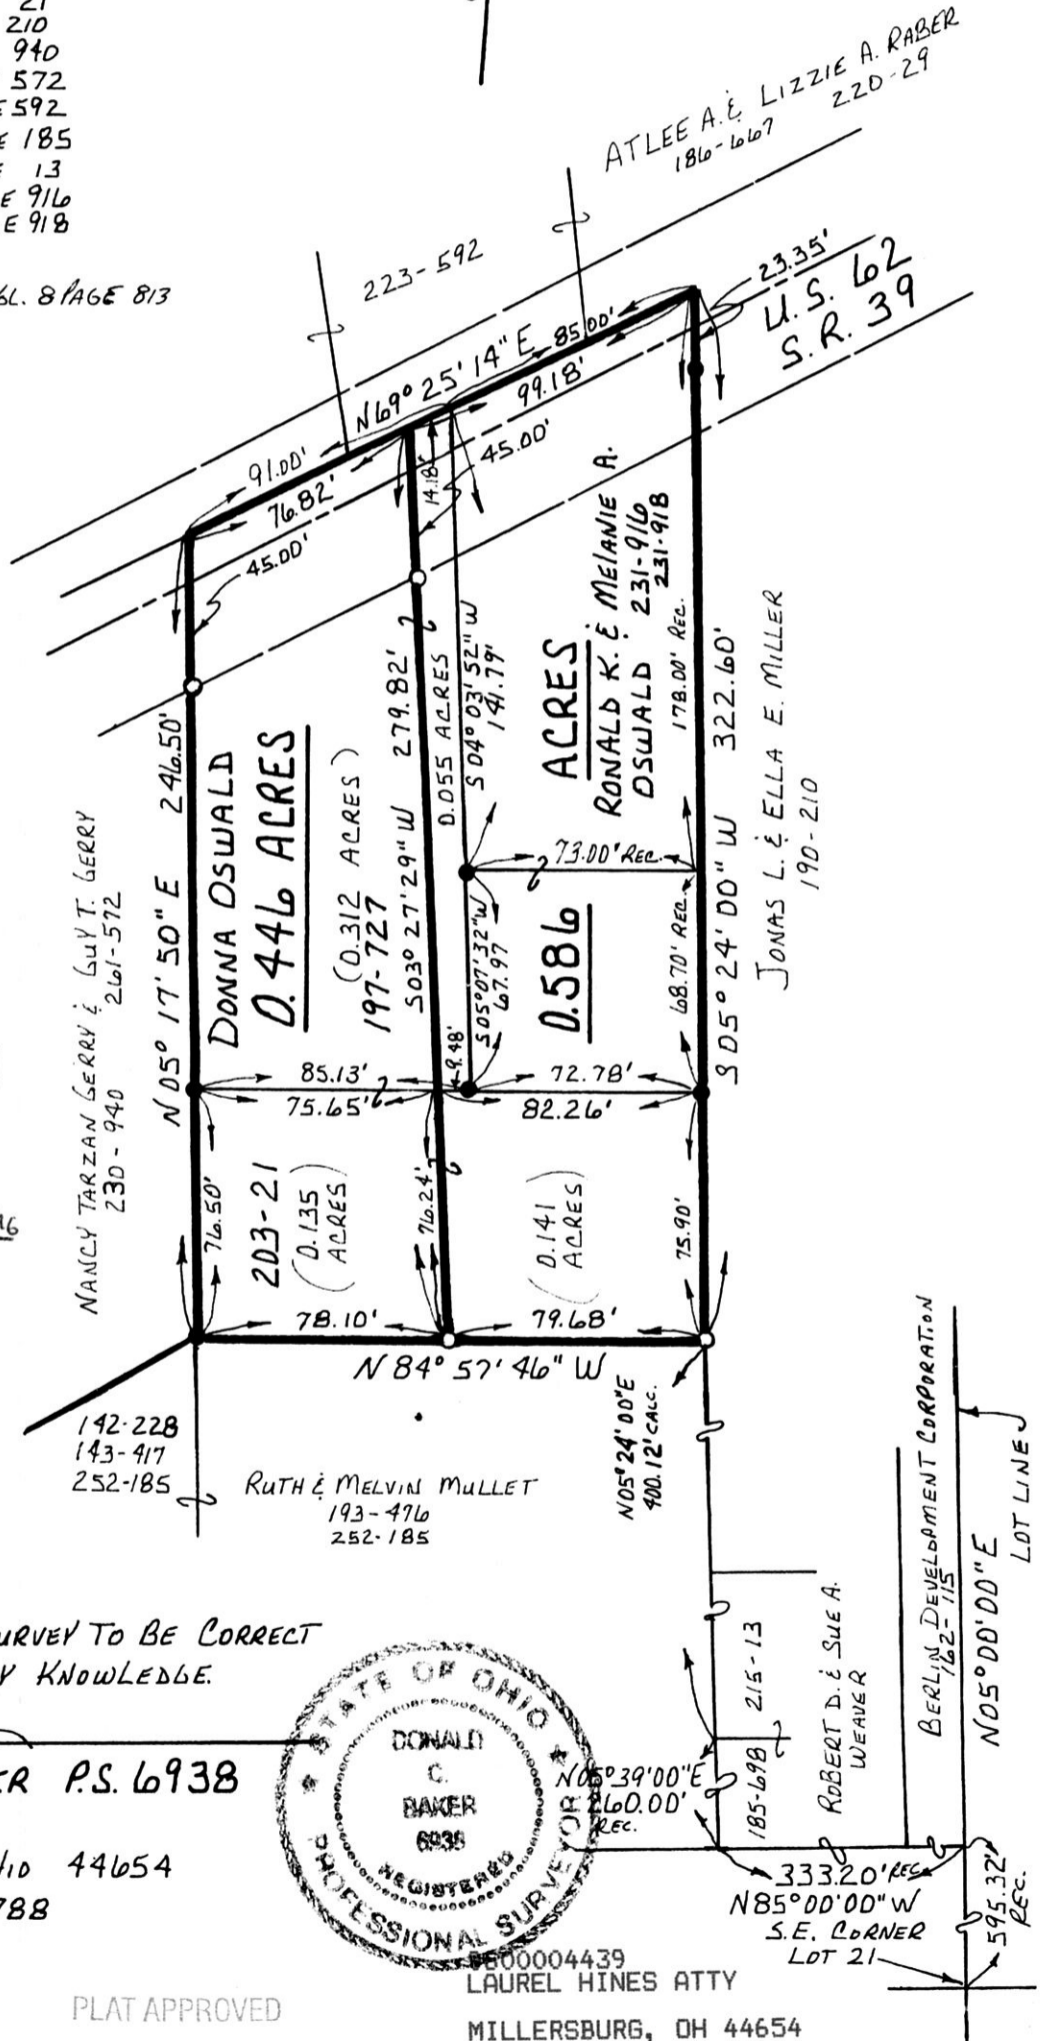

960270  
 APPROVED FOR TRANSFER ONLY  
 NO SUBDIVISION PLAT REQUIRED  
 (O.R.C. 711.001 & 711.131)  
 Lot(s) not for building unless  
 approved by Board of Health.  
 HOLMES CO. PLANNING COMM.  
 By IRU Date 11-15-96

I CERTIFY THIS SURVEY TO BE CORRECT TO THE BEST OF MY KNOWLEDGE.

Donald C. Baker  
 DONALD C. BAKER P.S. 6938  
 5958 T.R. 322  
 MILLERSBURG, OHIO 44654  
 PH. (330) 674-4788  
 JUNE 6, 1996



PLAT APPROVED

9600004439  
 LAUREL HINES ATTY  
 MILLERSBURG, OH 44654

11/15/96