


MECHANIC TOWNSHIP
N.W. QTR. SECTION 1
T-8N R-7W
HOLMES COUNTY, OHIO

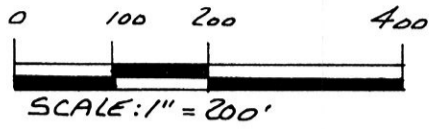

- STONE FOUND
- ▲ R.R. SPIKE FOUND
- IRON PIN FOUND
- 5/8" REBAR WITH I.D. CAP SET
I.D. CAP MARKED "BAKER 6938"

- Ⓐ SAME AS ANNA MAE MILLER 250-915
- Ⓑ ARTHUR JAMES & JOLANE YODER 263-359
- Ⓒ RAYMOND A. & IDA M. JOY 131-322 237-615

REFERENCES:
DEED VOL. 216 PAGE 515
" " 222 " 13
" " 168 " 133
" " 262 " 557

PLAT VOL. 7 PAGE 483
" " 5 " 49
" " 7 " 102

960280 960281
APPROVED FOR TRANSFER ONLY
NO SUBDIVISION PLAT REQUIRED
(O.R.C. 711.001 & 711.131)
Lot(s) not for building unless
approved by Board of Health.
HOLMES CO. PLANNING COMM.
By LRM Date 11-26-96


INDEXED

9600004548
Filed for Record in
HOLMES COUNTY, OH
SALLY MILLER
On 11-27-1996 At 04:04 pm.
PLSM 20.00
Vol. 16 Page 295
DY 276 pages 328, 330,
333, + 335

WANDA M. CURLEY
180-653 222-13

JENNIFER L.
FAIR, TRUSTEE
262-557

389°13'07"E

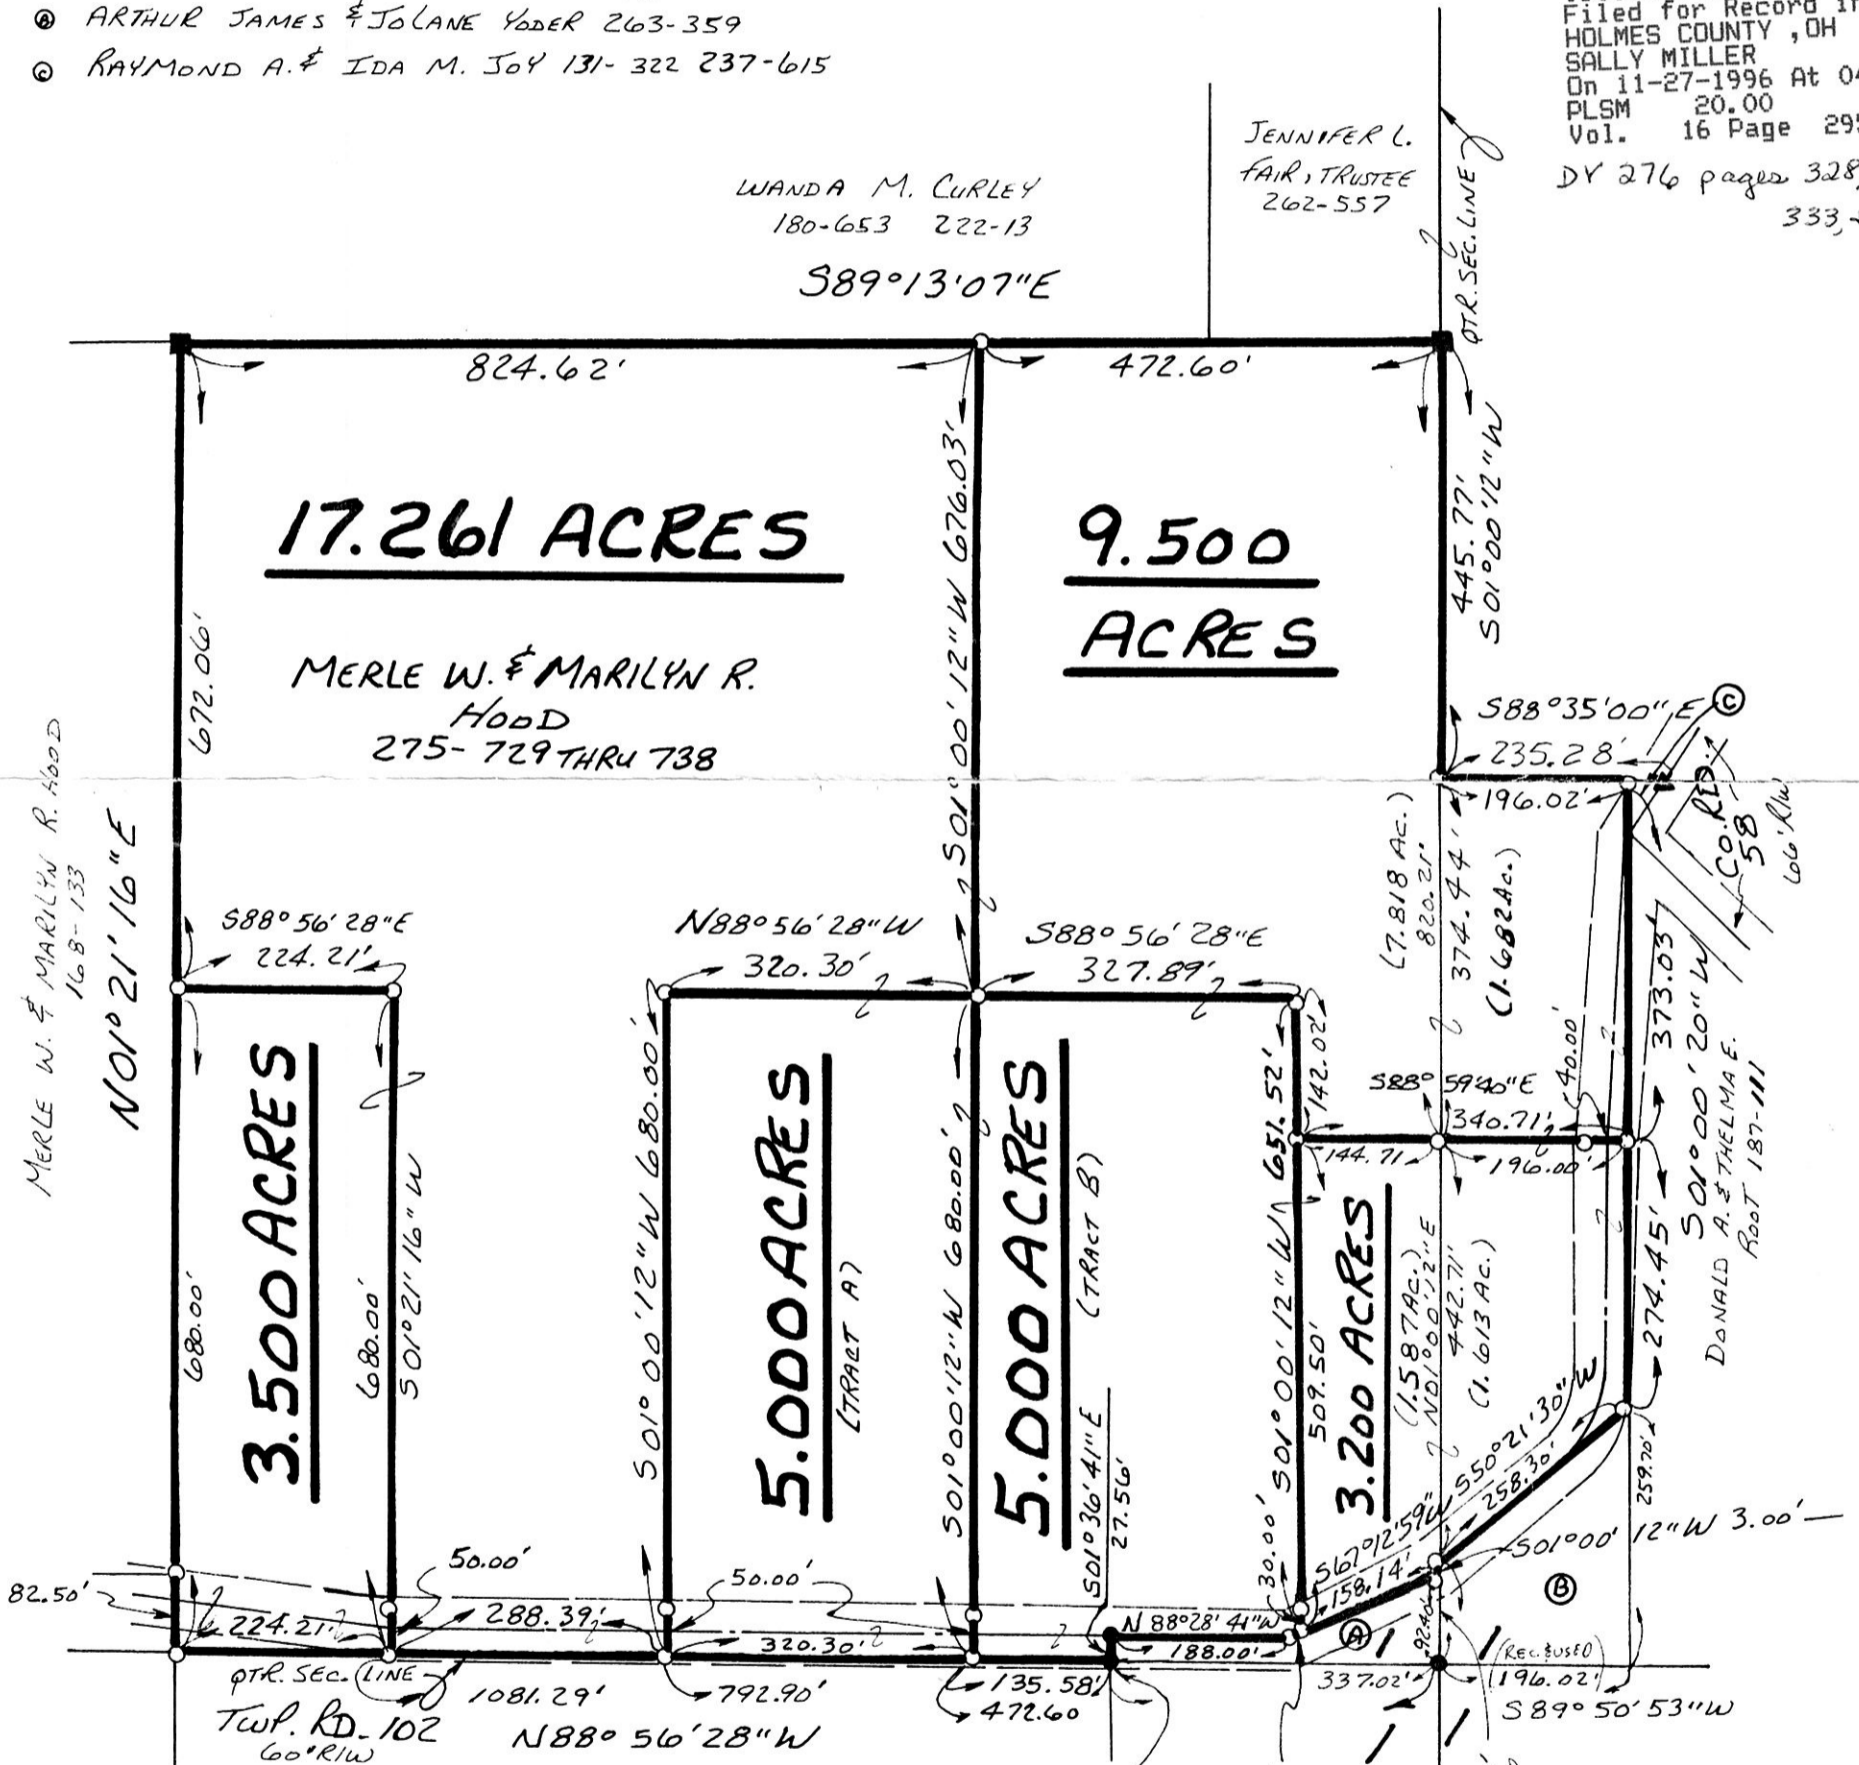

NOTE:
I.P. FOUND N 25° 43' 50" E
3.00' FROM CORNER

I CERTIFY THIS SURVEY TO BE CORRECT
TO THE BEST OF MY KNOWLEDGE.

Donald C. Baker
DONALD C. BAKER P.S. 6938
5958 T.R. 322
MILLERSBURG, OHIO 44654
PH. (330) 674-4788
NOVEMBER 12, 1996



PLAT APPROVED

11/26/96

REVIEWED 11/26/96
HOLMES CO TAX MAP

9600004548
DIANE STROMME MAST ATTY
MILLERSBURG,

64596 - MLD
FSM