

MECHANIC TOWNSHIP
S.E. QTR. SECTION 1
T-8; R-7W
HOLMES COUNTY, OHIO



SCALE: 1" = 100'

- ▲ R.R. SPIKE FOUND
- 1 IRON PIN FOUND
- △ R.R. SPIKE SET
- 5/8" RE BAR WITH I.D. CAP SET
I.D. CAP MARKED "BAKER 6938"

REFERENCES:


DEED Vol.	210	PAGE	441
" "	262	" "	754
PLAT Vol.	12	PAGE	565
" "	5	" "	8
" "	2	" "	90
" "	5	" "	49



I CERTIFY THIS SURVEY TO BE CORRECT
TO THE BEST OF MY KNOWLEDGE.

Donald C. Baker
DONALD C. BAKER P.S. 6938
5958 T.R. 322
MILLERSBURG OHIO 44654
PH. (330) 674-4788
NOVEMBER 19, 1996

BEARINGS FROM PLAT VOL. 2
PAGE 90

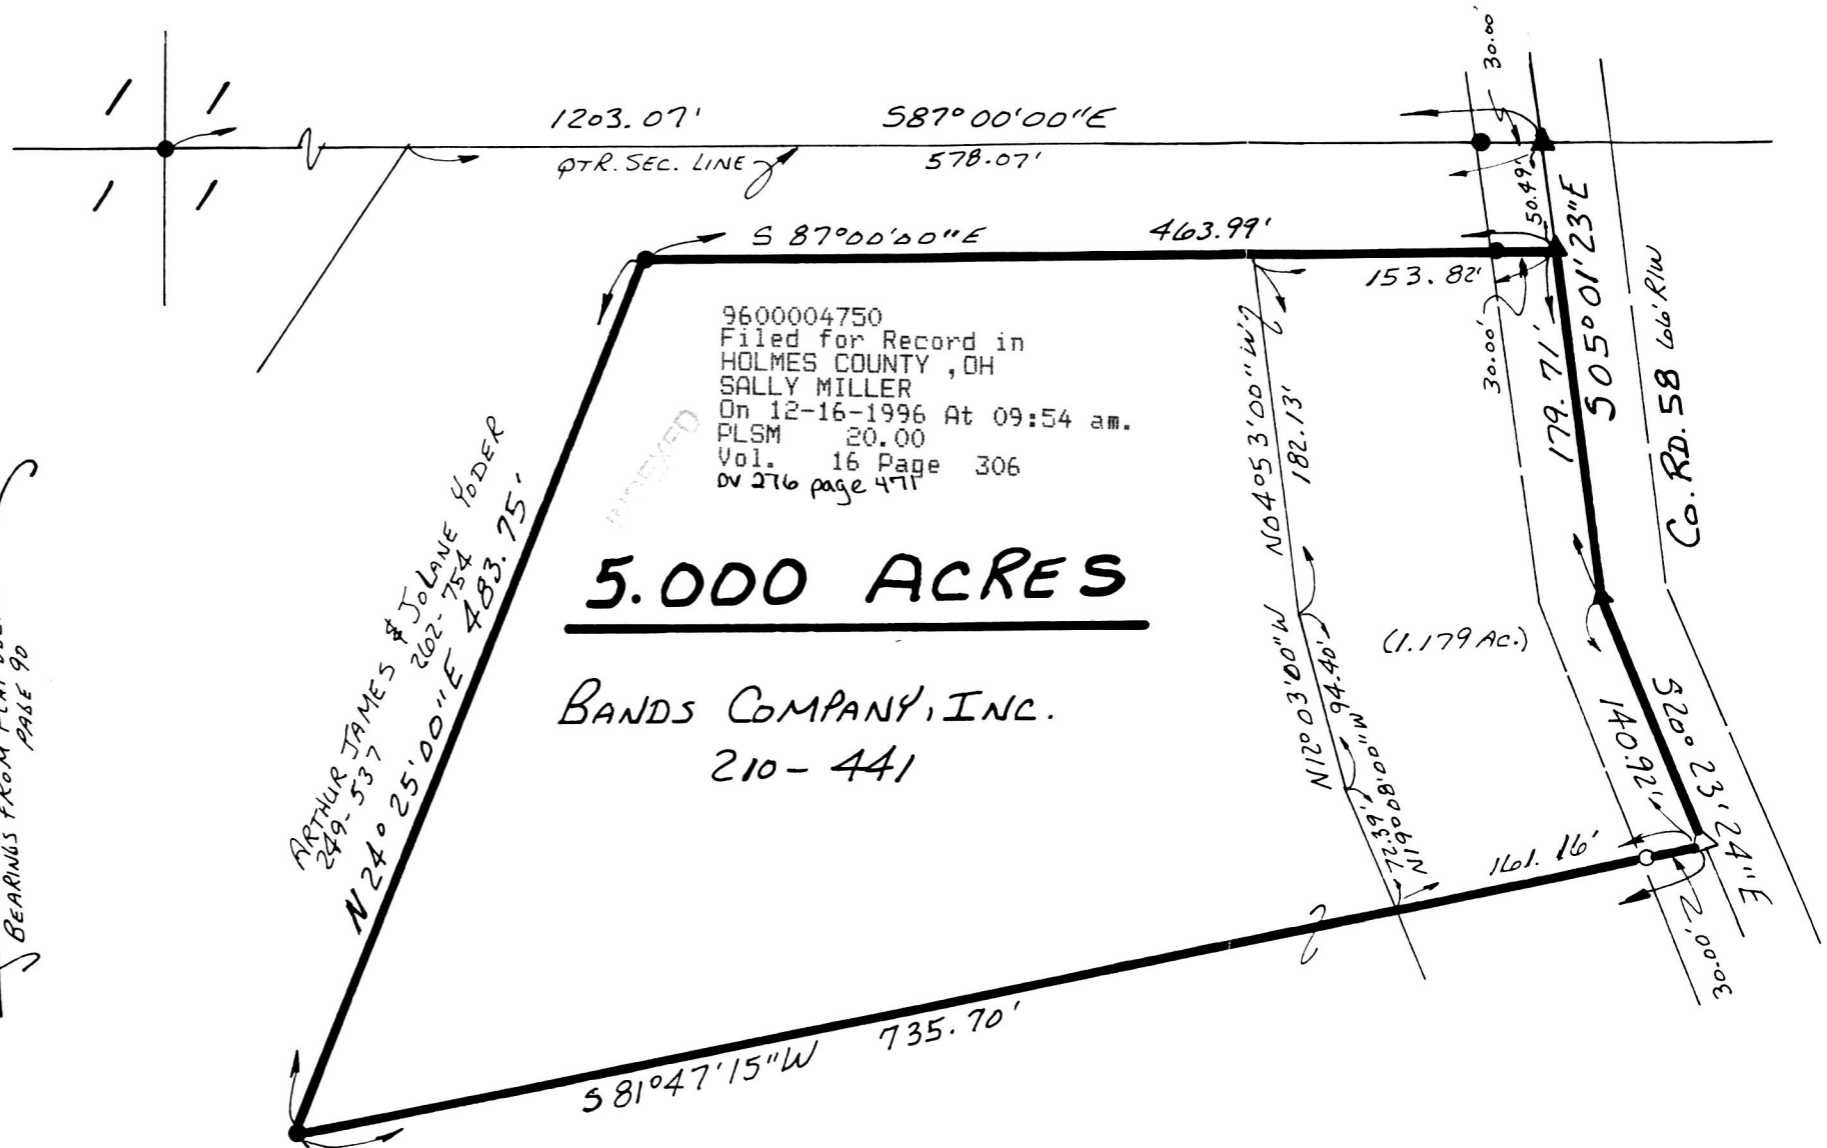

9600004750
Filed for Record in
HOLMES COUNTY, OH
SALLY MILLER
On 12-16-1996 At 09:54 am.
PLSM 20.00
Vol. 16 Page 306
or 276 page 471

5.000 ACRES

BANDS COMPANY, INC.
210-441

9600004750
ROBERT RINFRET ATTY
MILLERSBURG,

PLAT APPROVED

11/26/96

70196-MLD