


- IRON PIN FOUND
- 5/8" REBAR WITH ID. CAP SET
ID. CAP MARKED "BAKER 6938"

**PAINT TOWNSHIP
3RD. QTR. LOT 24
T-10N; R-4W
HOLMES COUNTY, OHIO**

SURVEYED FOR: DAVID E. MILLER

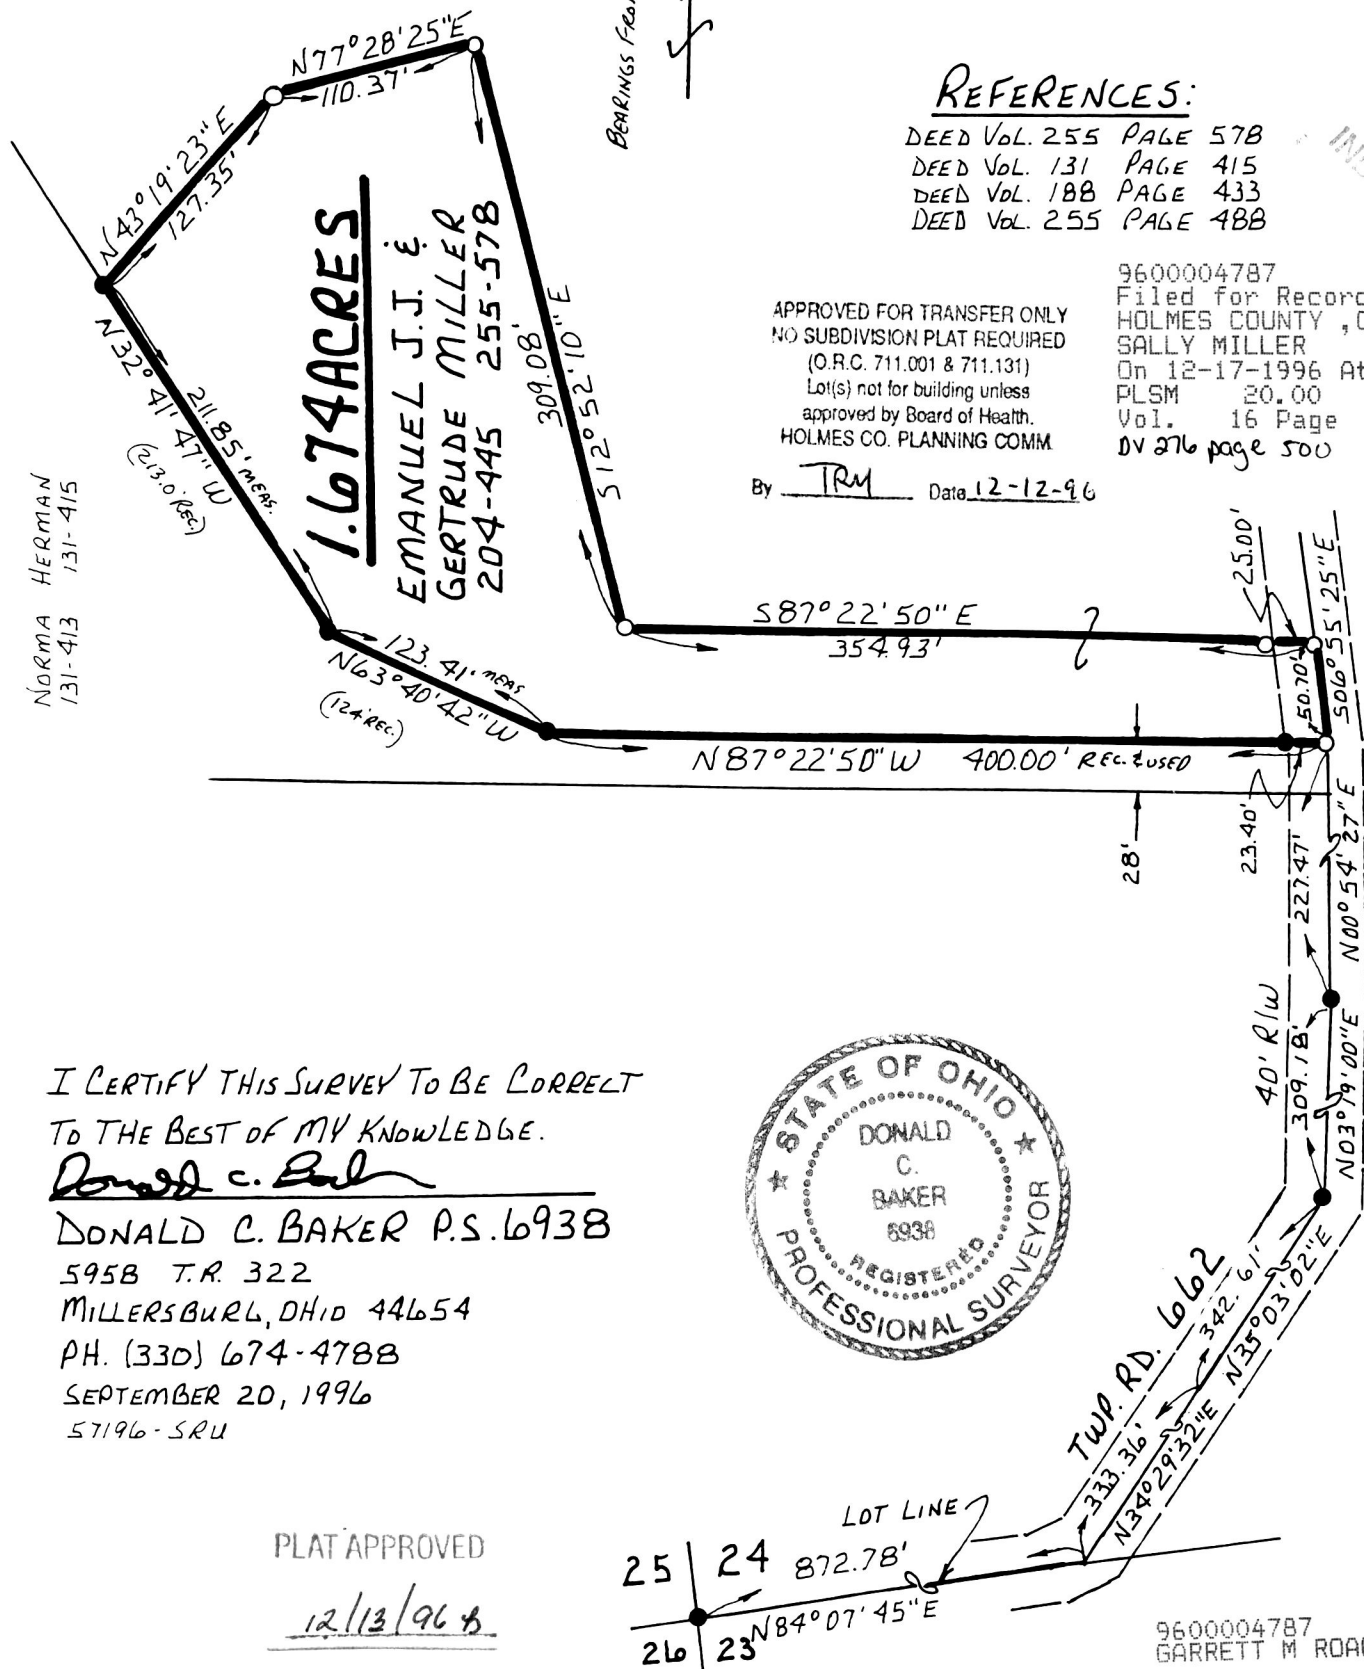

REFERENCES:

- DEED Vol. 255 PAGE 578
- DEED Vol. 131 PAGE 415
- DEED Vol. 188 PAGE 433
- DEED Vol. 255 PAGE 488

INDEXED

APPROVED FOR TRANSFER ONLY
NO SUBDIVISION PLAT REQUIRED
(O.R.C. 711.001 & 711.131)
Lot(s) not for building unless
approved by Board of Health.
HOLMES CO. PLANNING COMM

9600004787
Filed for Record in
HOLMES COUNTY, OH
SALLY MILLER
On 12-17-1996 At 02:32 pm.
PLSM 20.00
Vol. 16 Page 308
DV 276 page 500

By TRM Date 12-12-96

NORMA HERMAN
131-413

I CERTIFY THIS SURVEY TO BE CORRECT
TO THE BEST OF MY KNOWLEDGE.

Donald C. Baker
DONALD C. BAKER P.S. 6938
595B T.R. 322
MILLERSBURG, OHIO 44654
PH. (330) 674-4788
SEPTEMBER 20, 1996
57196-SRU



PLAT APPROVED
12/13/96

9600004787
GARRETT M ROACH ATTY