


RICHLAND TOWNSHIP
S.E. QTR. SECTION 17
T-8N; R-9W
HOLMES COUNTY, OHIO

SURVEYED FOR ABE YODER

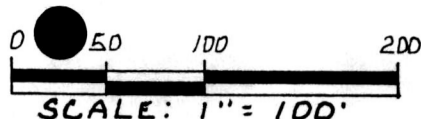

- IRON PIN FOUND
- △ R.R. SPIKE SET
- 5/8" REBAR WITH ID. CAPSET
ID. CAP MARKED "BAKER 6938"


9600004936
 Filed for Record in
 HOLMES COUNTY, OH
 SALLY MILLER
 On 12-30-1996 At 11:01 AM. 41'
 PLSM 20.00
 Vol. 16 Page 317
 Deed Vol. 276 pg 623

VOL 16 PAGE 317

REFERENCES:

- DEED VOL. 248 PAGE 595
- DEED VOL. 222 PAGE 221
- DEED VOL. 272 PAGE 762

BEARINGS FROM DEED VOL. 272 PAGE 762

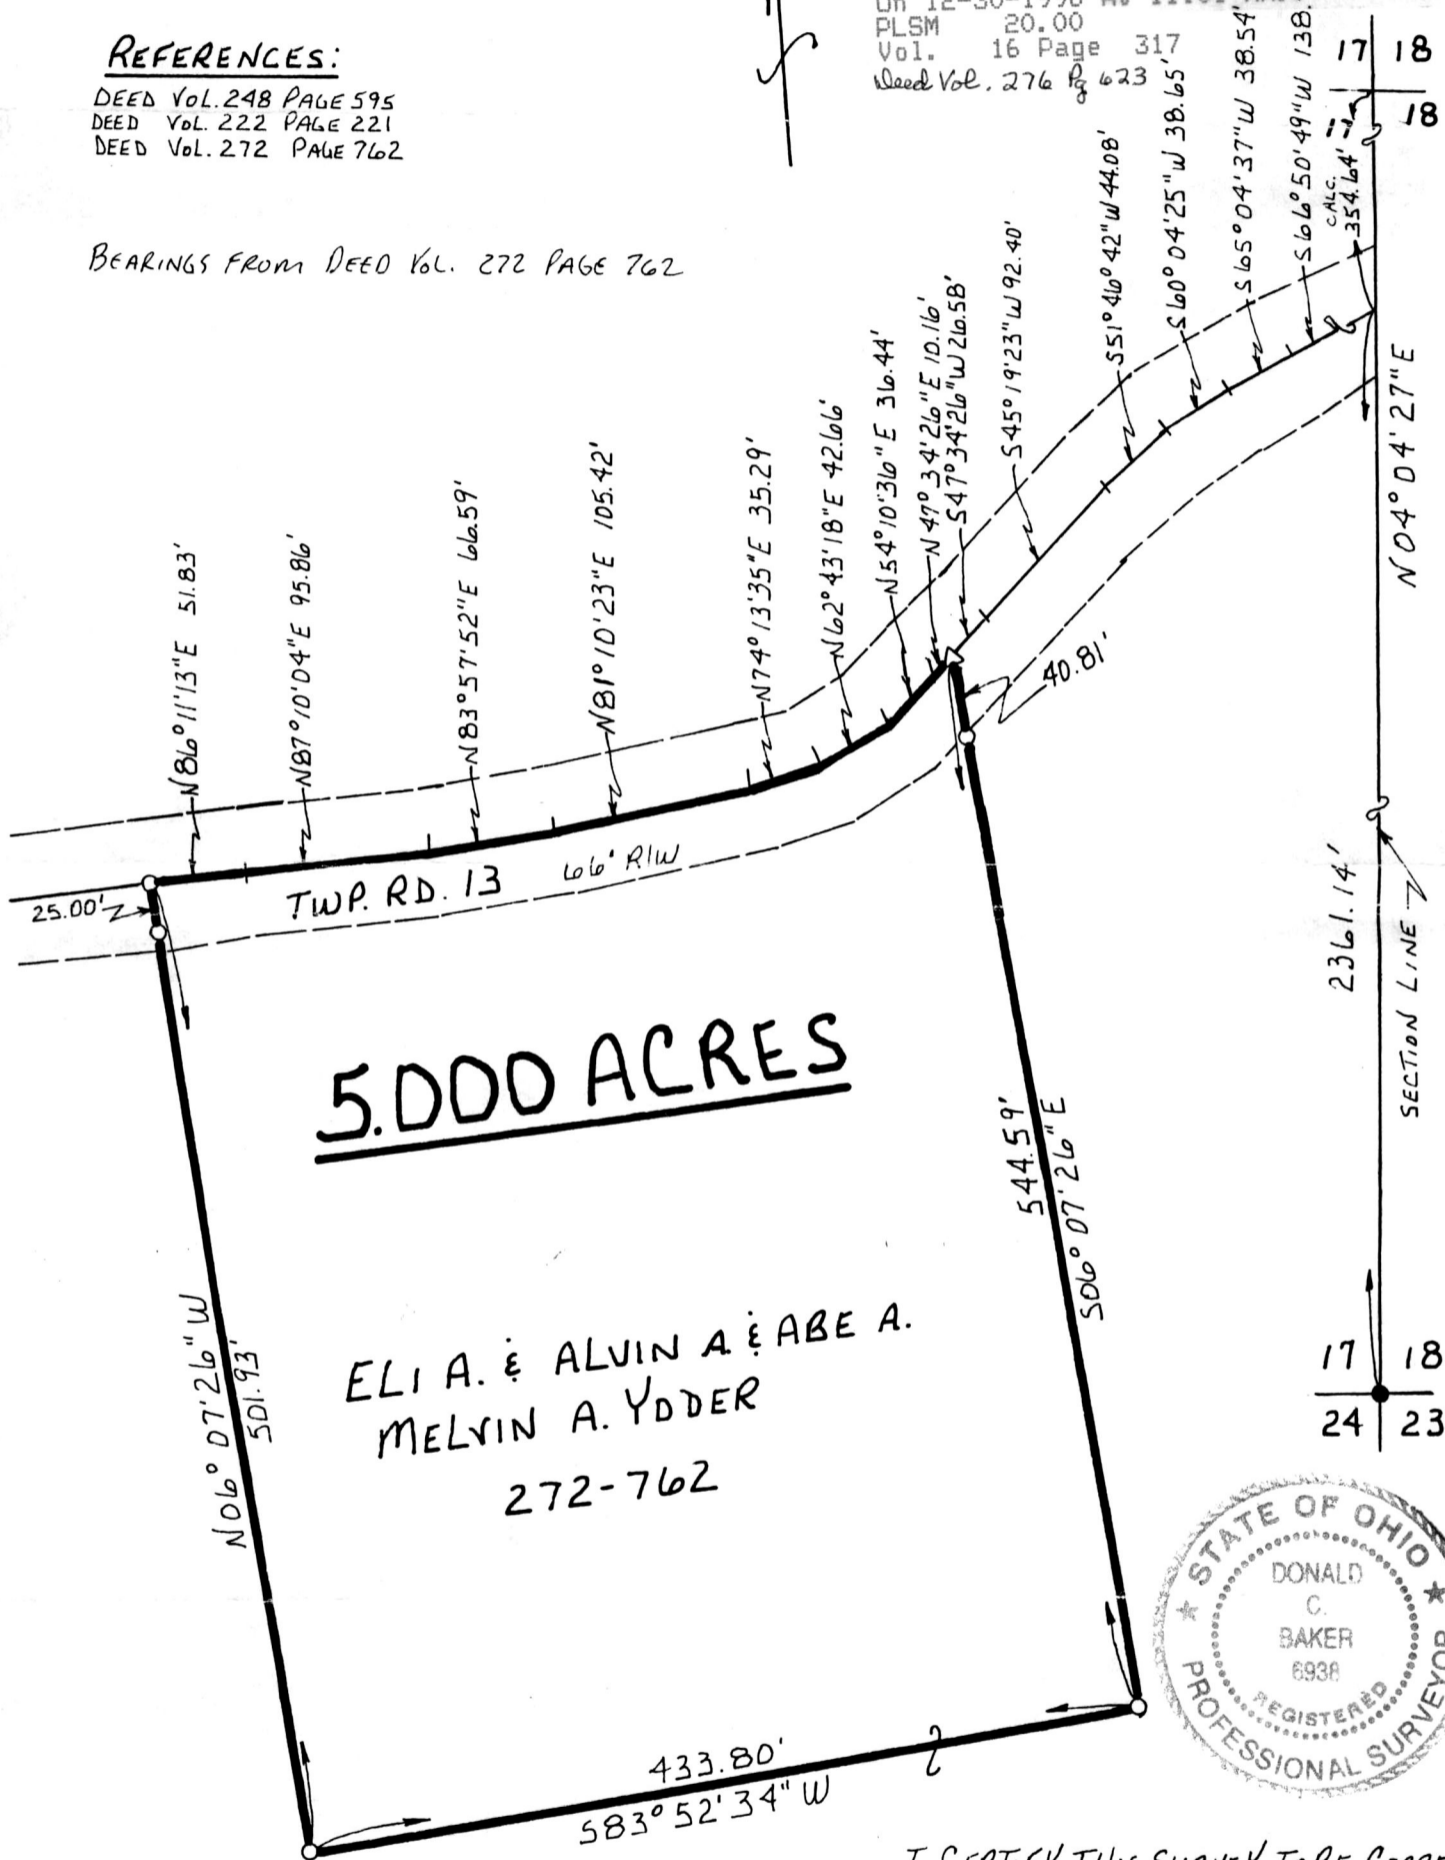

I CERTIFY THIS SURVEY TO BE CORRECT
 TO THE BEST OF MY KNOWLEDGE.

Donald C. Baker

DONALD C. BAKER P.S. 6938
 5958 T.R. 322
 MILLERSBURG, OHIO 44654
 PH. (330) 674-4788
 OCTOBER 24 1996
 64796-SRU

9600004936
 MIDLAND TITLE
 NEWARK, OH

PLAT APPROVED

12/20/96