


BERLIN TOWNSHIP  
 3RD. QTR. LOT 11  
 T-9N R-5W  
 HOLMES COUNTY, OHIO

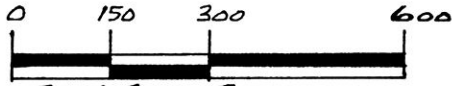

- SCALE: 1" = 300'
- ▲ R.R. SPIKE FOUND
  - IRON PIN FOUND
  - 5/8" RE BAR WITH I.D. CAP SET
  - I.D. CAP MARKED 'BAKER 6938'

REFERENCES:

- DEED VOL. 231 PAGE 179  
 " " 256 " 300  
 " " 249 " 305  
 " " 264 " 561  
 PLAT VOL. 14 PAGE 518  
 " " 12 " 994



I CERTIFY THIS SURVEY TO BE CORRECT  
 TO THE BEST OF MY KNOWLEDGE.

Donald C. Baker  
 DONALD C. BAKER P.S. 6938  
 5958 T.R. 322  
 MILLERSBURG, OHIO 44654  
 PH. (330) 674-4788

DECEMBER 9, 1996

72496-MLD

PLAT APPROVED


12/31/96

(SURVEYED FOR: ROY TROYER)

9600004980  
 Filed for Record in  
 HOLMES COUNTY, OH  
 SALLY MILLER  
 On 12-31-1996 At 11:02  
 PLSM 20.00  
 Vol. 16 Page 320  
 DV 276 P. 674

INDEXED

BEARINGS FROM DEED VOL. 255 PAGE 224

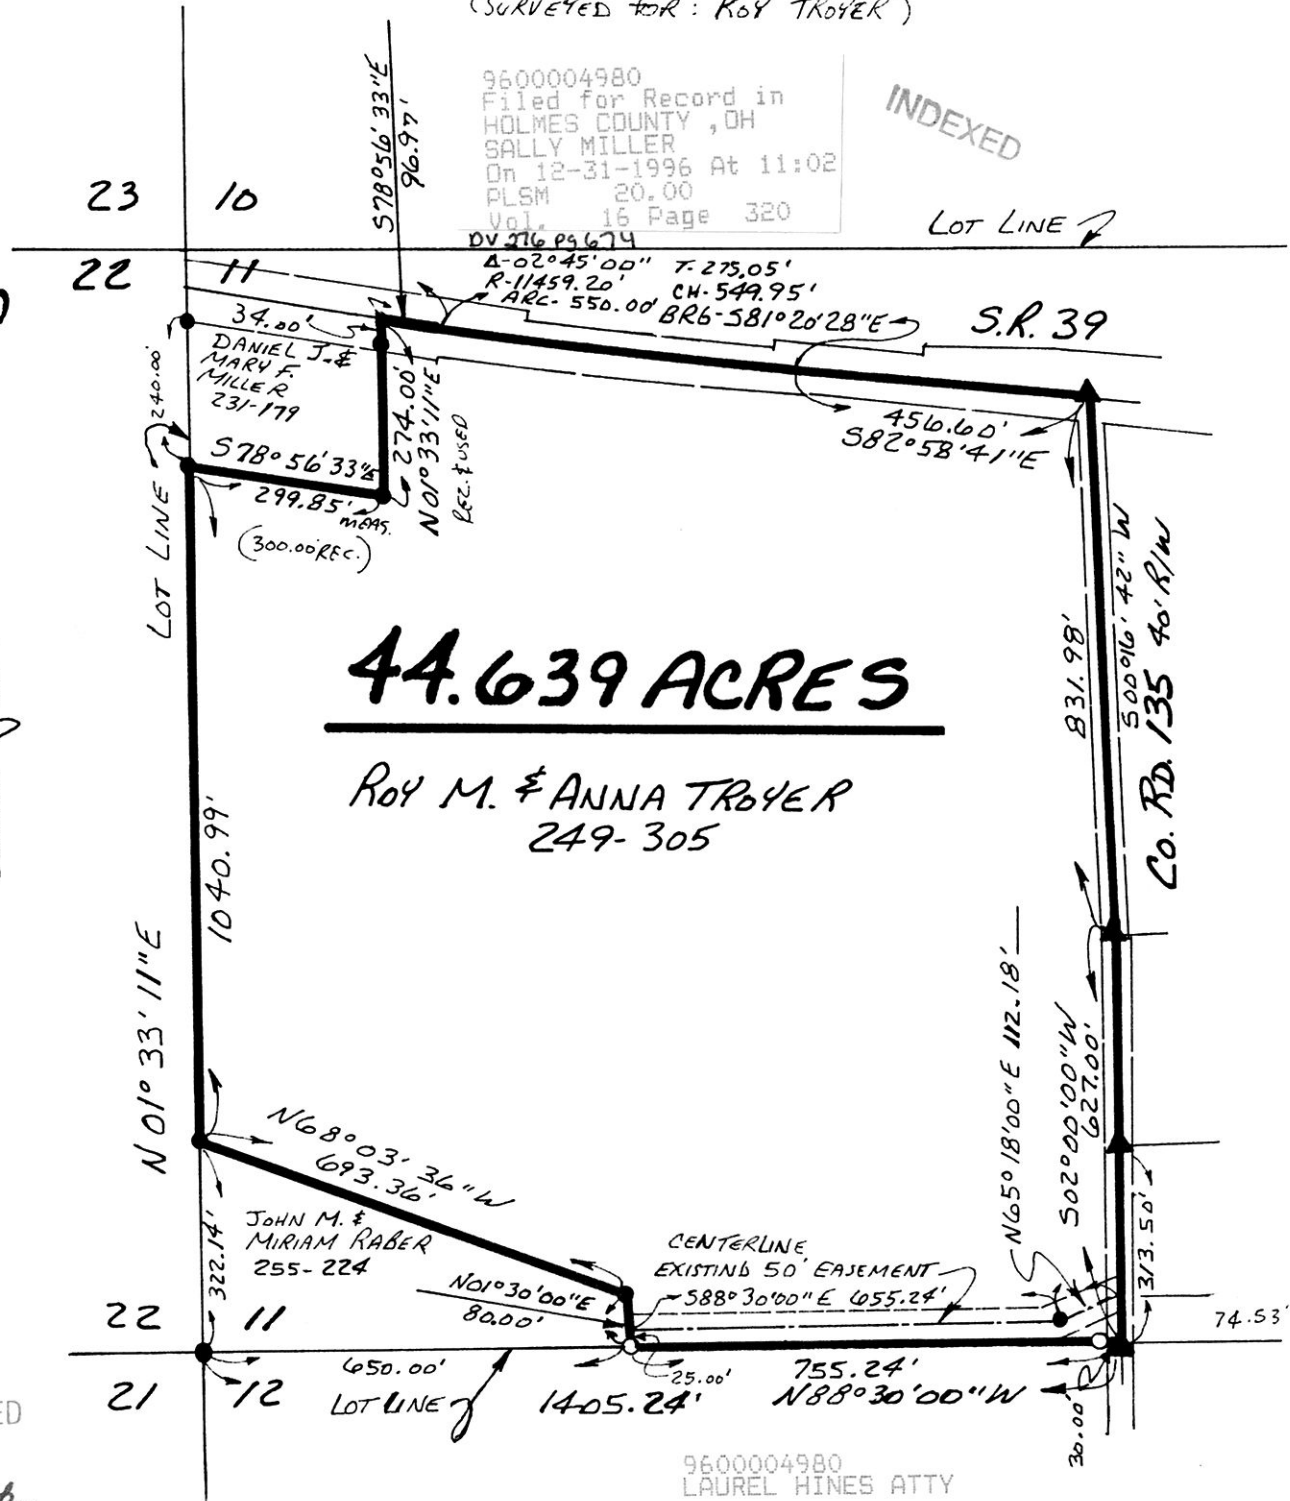

**44.639 ACRES**

ROY M. & ANNA TROYER  
 249-305

9600004980  
 LAUREL HINES ATTY  
 MILLERSBURG,

VOL 16 PAGE 320