

- SCALE: 1" = 100'
- ▲ R.R. SPIKE FOUND
 - IRON PIN FOUND
 - △ R.R. SAKE SET
 - 5/8" RE BAR WITH I.D. CAP SET
 - I.D. CAP MARKED "BAKER 6938"

CLARK TOWNSHIP
 S.W. QTR. SECTION 25
 T-8N ; R-4W
 HOLMES COUNTY, OHIO
 (SURVEYED FOR: RAYMOND TROYER)


REFERENCES:

- DEED VOL. 223 PAGE 472
 " " 220 " 961
 " " 252 " 285
 " " 252 " 500
 " " 270 " 378
 " " 270 " 93

BEARINGS FROM DEED VOL. 224 PAGE 660



960299
 APPROVED FOR TRANSFER ONLY
 NO SUBDIVISION PLAT REQUIRED
 (O.R.C. 711.001 & 711.131)
 Lot(s) not for building unless
 approved by Board of Health.
 HOLMES CO. PLANNING COMM.
 By IPM Date 1-2-97

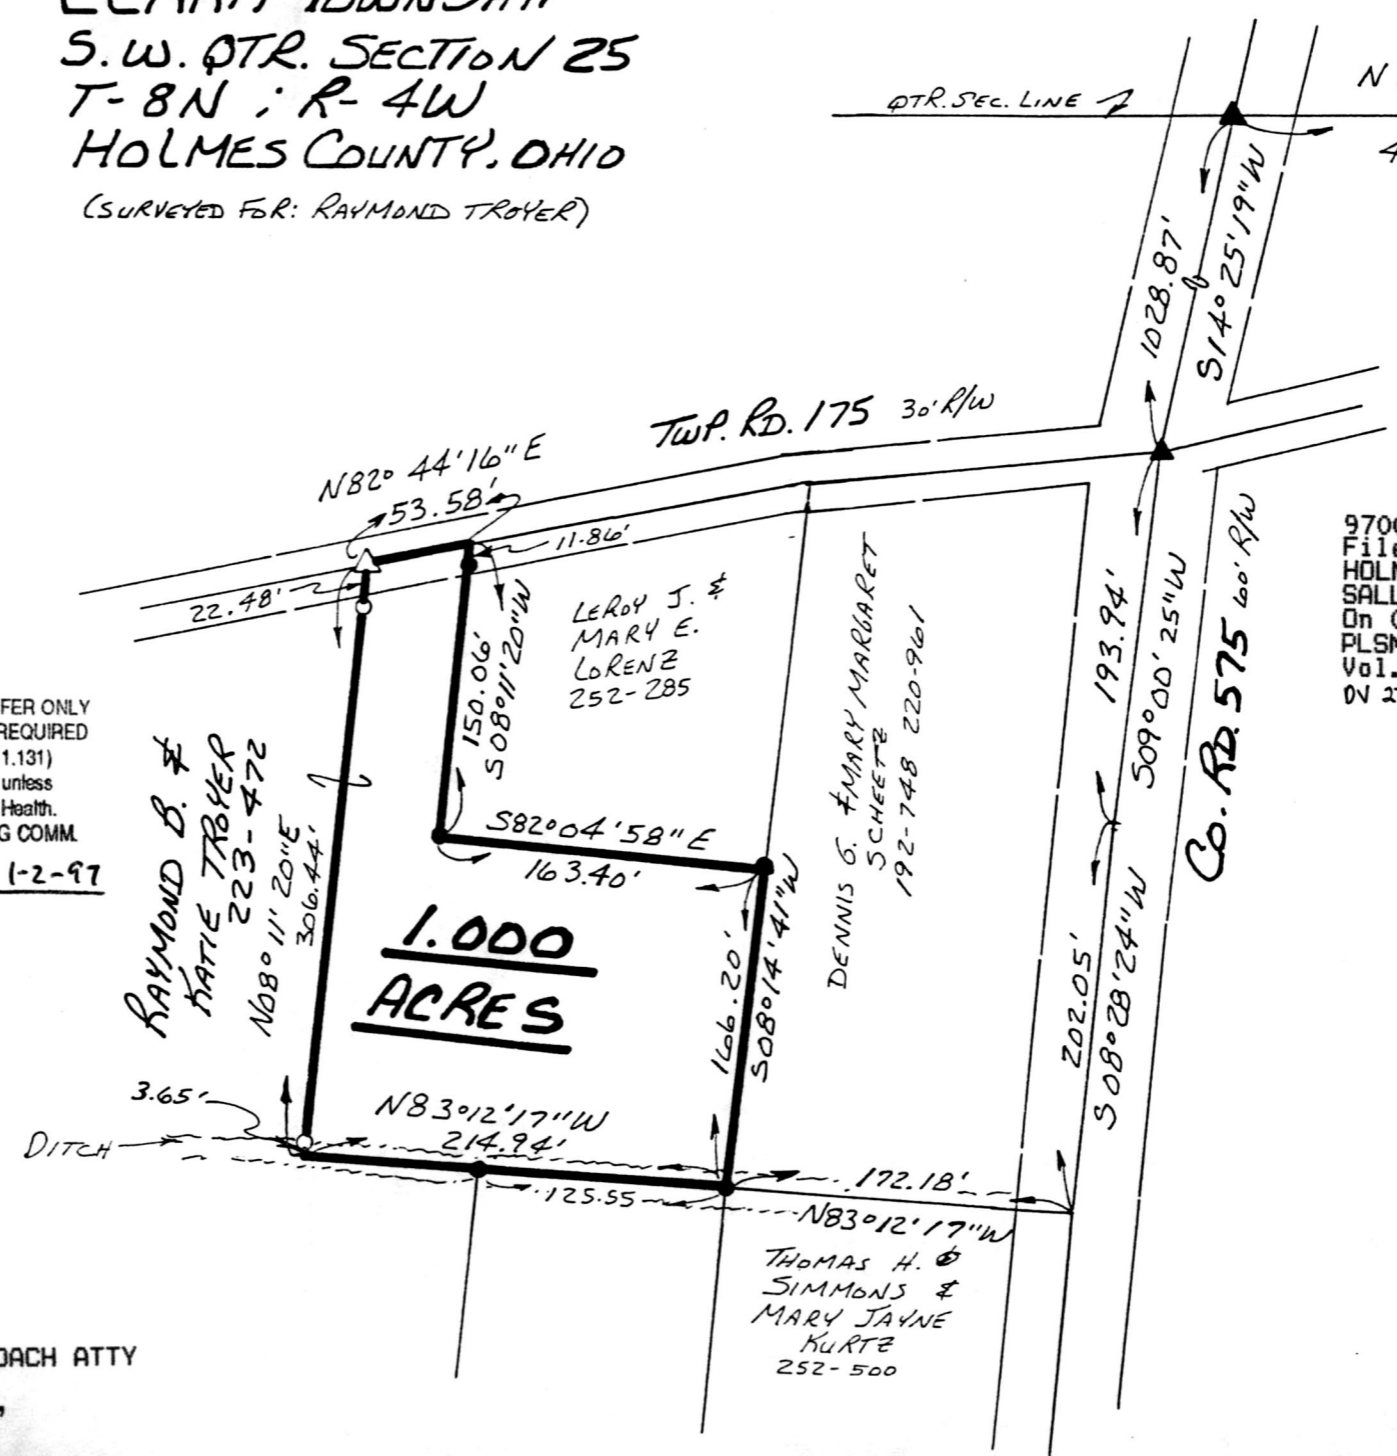

9700005034
 Filed for Record in
 HOLMES COUNTY, OH
 SALLY MILLER
 On 01-06-1997 At 09:06 am.
 PLSM 20.00
 Vol. 16 Page 323
 Of 276 page 717

INDEXED

I CERTIFY THIS SURVEY TO BE CORRECT
 TO THE BEST OF MY KNOWLEDGE.
Donald C. Baker
 DONALD C. BAKER P.S. 6938
 5958 T.R. 322
 MILLERSBURG, OHIO 44654
 PH. (330) 674-4788
 DECEMBER 5, 1996
 72096-MLD
 FCC-IDDARR

9700005034
 GARRETT M ROACH ATTY
 MILLERSBURG,

PLAT APPROVED
1/3/97