

MECHANIC TOWNSHIP  
S.E. QTR. SECTION 11  
T-8N; R-6W  
HOLMES COUNTY, OHIO



SCALE: 1" = 50'

- STONE FOUND
- IRON PIN FOUND
- 5/8" RE BAR WITH I.D. CAPSET
- I.D. CAP MARKED "BAKER 6938"

REFERENCES:

DEED VOL. 250 PAGE 753  
 " " 228 " 231  
 " " 250 " 748  
 PLAT VOL 10 PAGE 454  
 " " 10 " 365


BEARINGS FROM PLAT VOL. 16  
PAGE 91

INDEXED

9700005053  
 Filed for Record in  
 HOLMES COUNTY, OH  
 SALLY MILLER  
 On 01-06-1997 At 04:15 pm.  
 PLSM  
 Vol. 20.00  
 16 Page  
 Or 276 page 725 324

970002  
 APPROVED FOR TRANSFER ONLY  
 NO SUBDIVISION PLAT REQUIRED  
 (O.R.C. 711.001 & 711.131)  
 Lot(s) not for building unless  
 approved by Board of Health.  
 HOLMES CO. PLANNING COMM.

By TPM Date 1-6-97

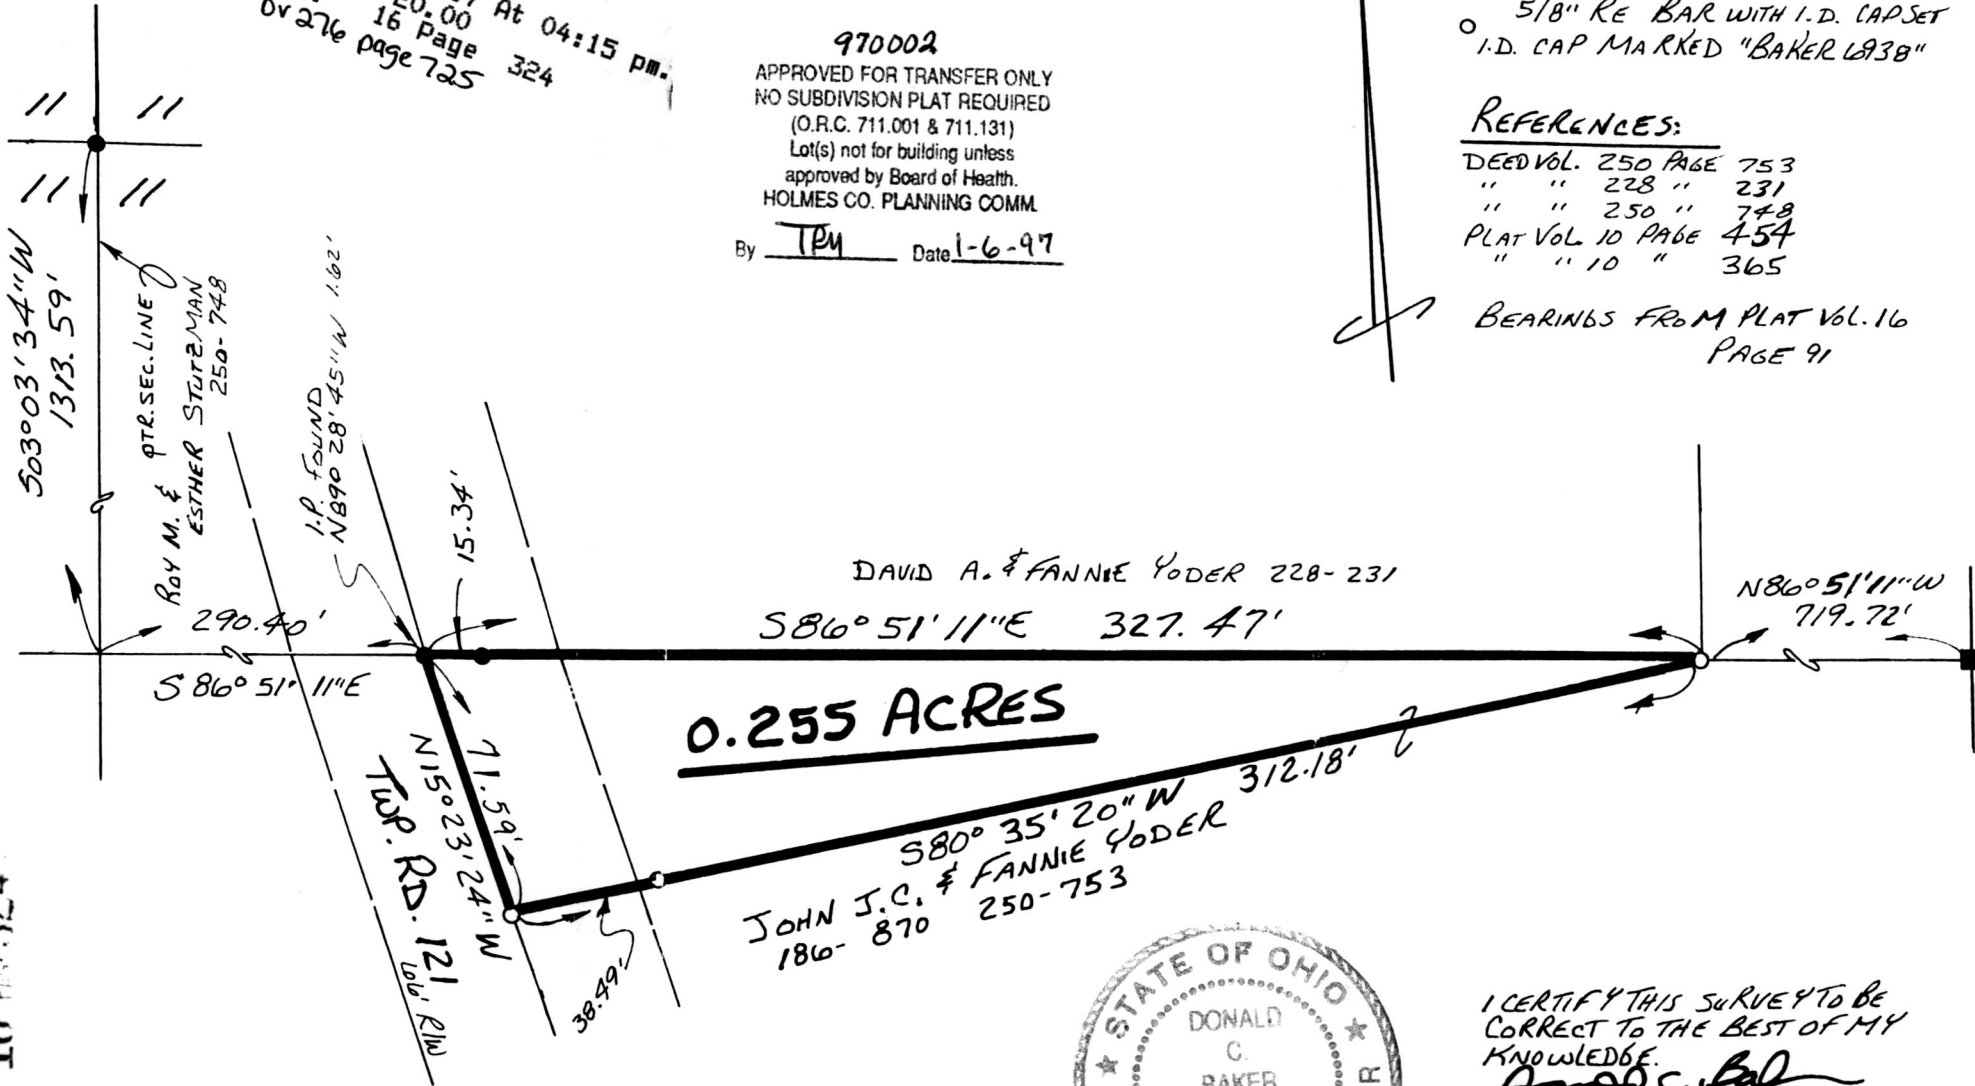

VOL 16 PAGE 324

VOL

65896-MLD

9700005053  
 LAUREL HINES ATTY  
 MILLERSBURG,

PLAT APPROVED

1/6/97



I CERTIFY THIS SURVEY TO BE  
 CORRECT TO THE BEST OF MY  
 KNOWLEDGE.

Donald C. Baker  
 DONALD C. BAKER P.S. 6938  
 5958 T.R. 322  
 MILLERSBURG, OHIO 44654  
 PH. (330) 674-4788  
 NOVEMBER 14, 1996