

PAINT TOWNSHIP
S.W. QTR. SECTION 27
T-15N; R-11W
HOLMES COUNTY, OHIO

SURVEYED FOR ED PATTIN

9700005070
Filed for Record in
HOLMES COUNTY, OH
SALLY MILLER
On 01-08-1997 At 09:54 am.
PLSM 20.00
Vol. 16 Page 326
DV 216 page 734

INDEXED




SCALE: 1" = 200'

- IRON PIN FOUND
- ▲ R.R. SPIKE FOUND

REFERENCES:

- DEED Vol. 241 PAGE 287
- DEED Vol. 240 PAGE 269
- DEED Vol. 220 PAGE 58
- DEED Vol. 260 PAGE 306
- PLAT Vol. 14 PAGE 234

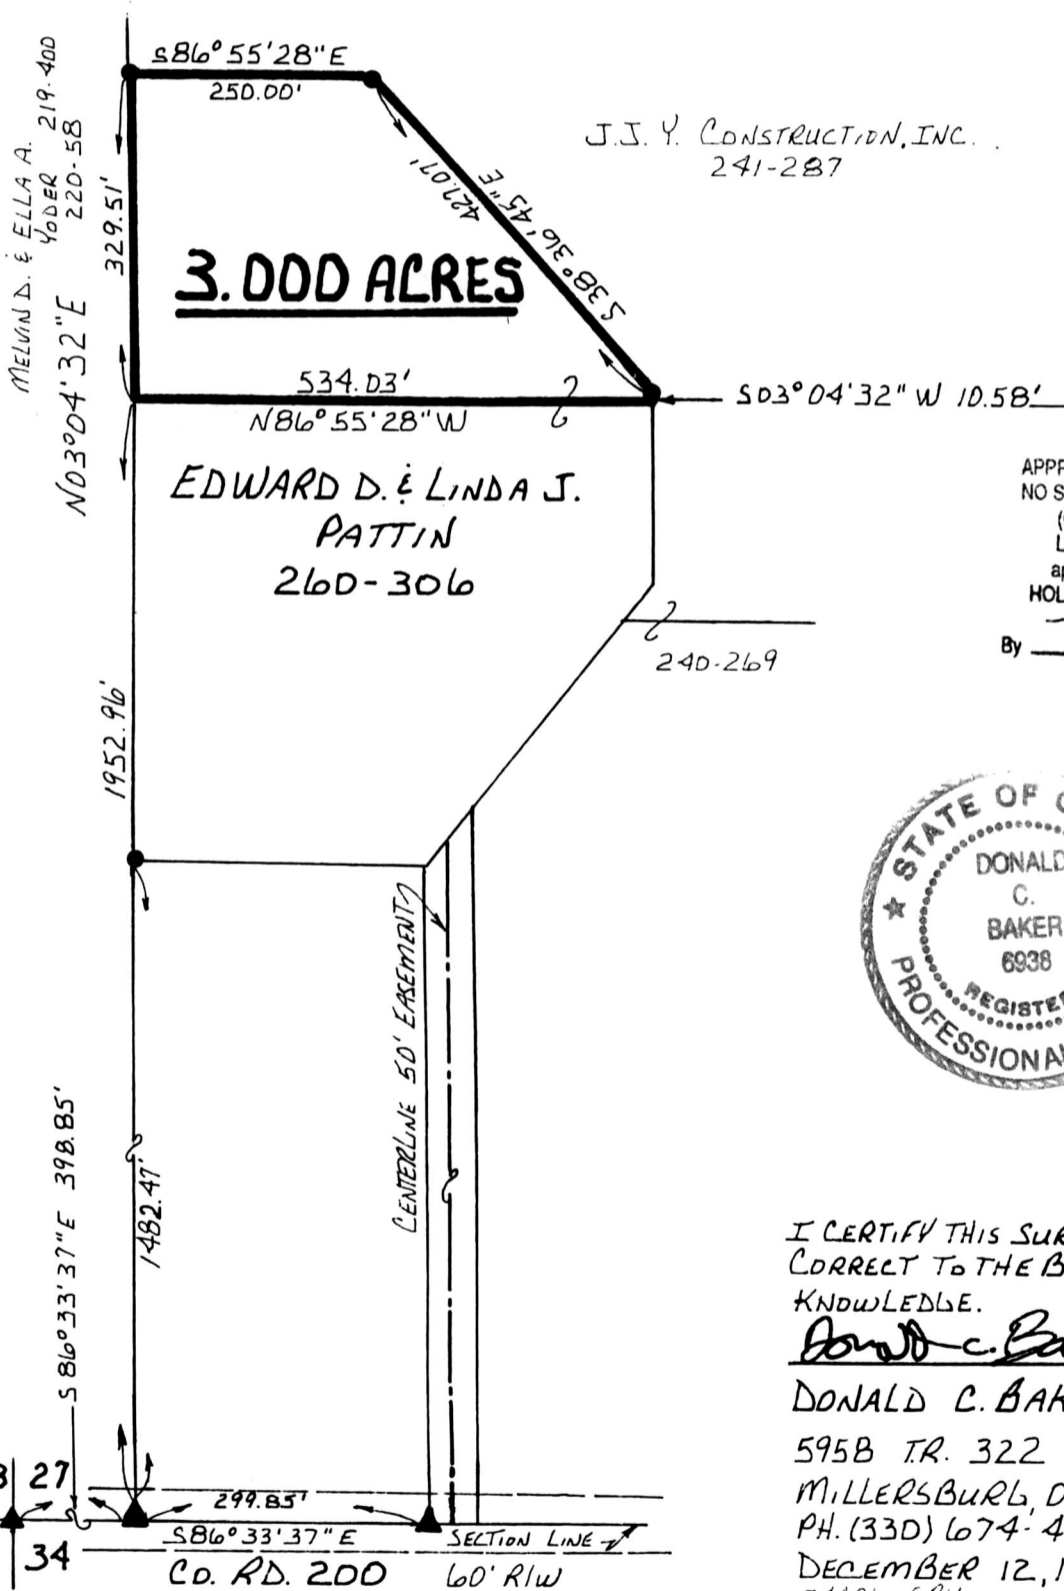

J.J. Y. CONSTRUCTION, INC.
241-287

970004
APPROVED FOR TRANSFER ONLY
NO SUBDIVISION PLAT REQUIRED
(O.R.C. 711.001 & 711.131)
Lot(s) not for building unless
approved by Board of Health.
HOLMES CO. PLANNING COMM.
By TRM Date 1-7-97



I CERTIFY THIS SURVEY TO BE
CORRECT TO THE BEST OF MY
KNOWLEDGE.

Donald C. Baker

DONALD C. BAKER P.S. 6938
595B T.R. 322
MILLERSBURG, OHIO 44654
PH. (330) 674-4788
DECEMBER 12, 1996
74496-SRU
FCC-D.C. BAKER

9700005070
LAUREL HINES ATTY
MILLERSBURG,

PLAT APPROVED

1/8/97