


KNOX TOWNSHIP
N.W. QTR. FRACTIONAL
SECTION 18, T.9N:R.9W
HOLMES COUNTY, OHIO

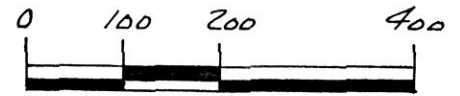

SCALE: 1" = 200'

- ▲ R.R. SPIKE FOUND
- 1 R.R. PIN FOUND
- △ R.R. SPIKE SET
- 5/8" REBAR WITH I.D. CAP SET
- I.D. CAP MARKED "BAKER 6938"


REFERENCES:

DEED VOL. 165 PAGE 11
 " " 170 " 211
 " " 164 " 108

SURVEY RECORD 3-310
 " " 3-309

BEARINGS FROM DEED VOL. 271 PG. 210

9700005145
 Filed for Record in
 HOLMES COUNTY, OH
 SALLY MILLER
 On 01-14-1997 At 11:00 am.
 PLSM 20.00
 Vol. 16 Page 330
 Dv 276 page 803

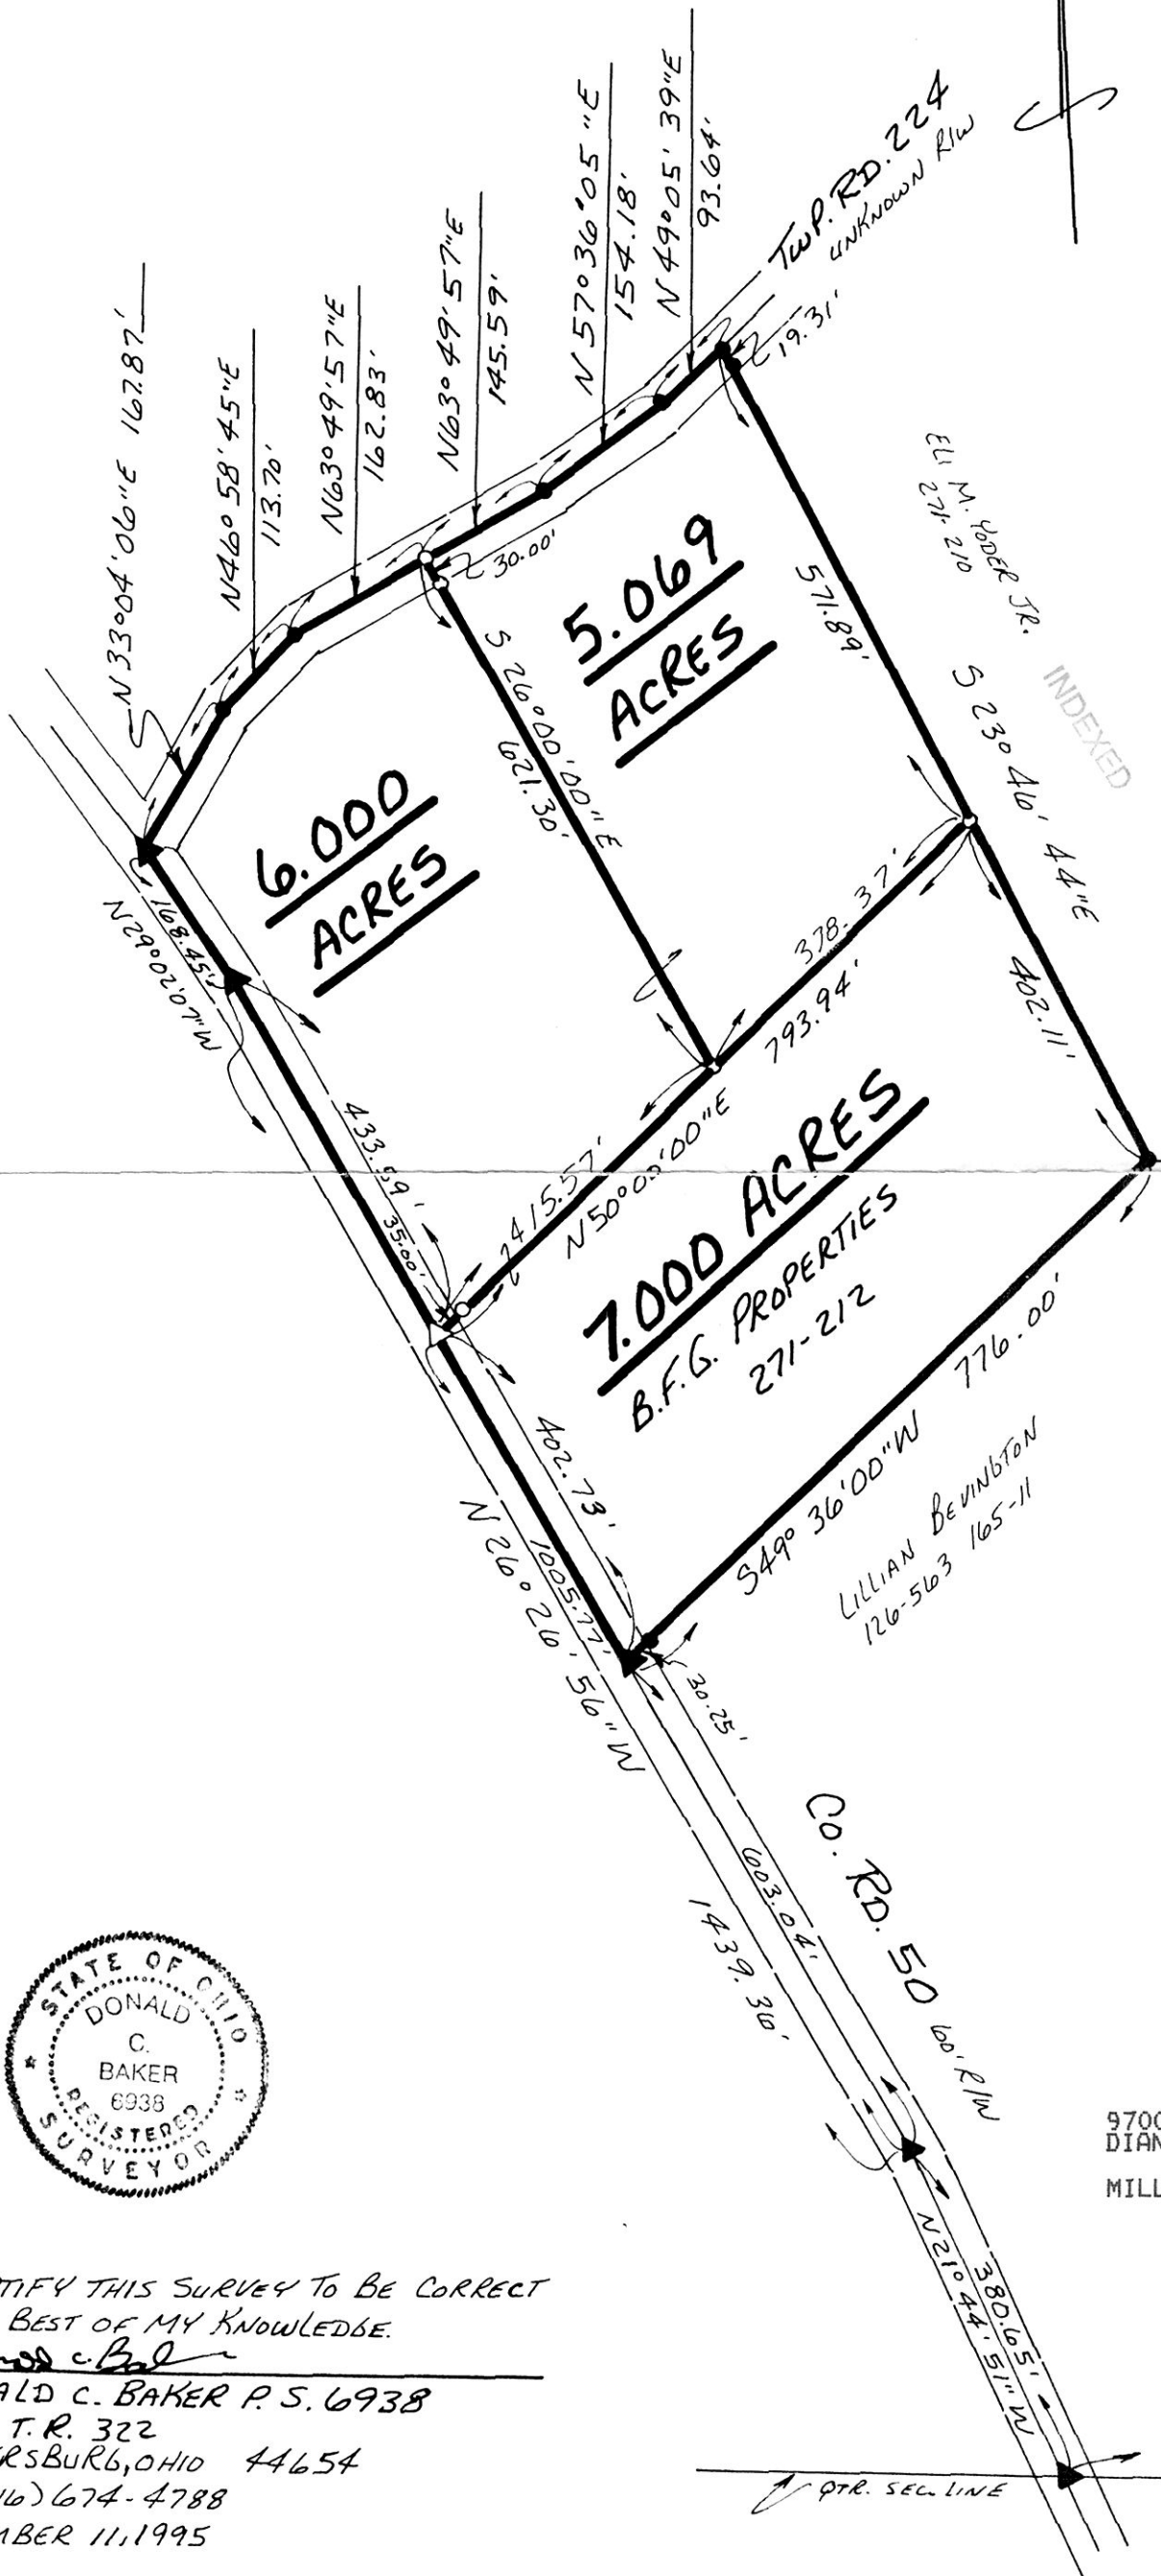

INDEXED



I CERTIFY THIS SURVEY TO BE CORRECT TO THE BEST OF MY KNOWLEDGE.

Donald C. Baker
 DONALD C. BAKER P.S. 6938
 5958 T.R. 322
 MILLERSBURG, OHIO 44654
 PH. (216) 674-4788
 DECEMBER 11, 1995

67095-MLS

9700005145
 DIANE STROMME MAST ATTY
 MILLERSBURG,

PLAT APPROVED

1/13/97 B

4TH QTR. LOT 42
 AXLE FOUND & USED FOR LINE.
 QTR. SEC. LINE
 4TH QTR. LOT 41

18 I.P. FOUND
 N85°57'22"W
 1.88' FROM C.R.
 489.58'
 N85°57'22"W
 18