


**HARDY TOWNSHIP
N.E. QTR. SECTION 7
T-9N; R-6W
HOLMES COUNTY, OHIO**

(SURVEYED FOR: HENRY C. MILLER)

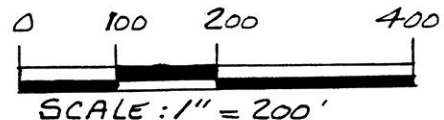

- STONE FOUND
- IRON PIN FOUND
- 5/8" RE BAR WITH I.D. CAP SET
I.D. CAP MARKED "BAKER 6938"

REFERENCES:

DEED Vol. 261 PAGE 493
" " 239 " 489

BEARINGS FROM
PLAT Vol. 14 PAGE 198



I CERTIFY THIS SURVEY TO BE CORRECT
TO THE BEST OF MY KNOWLEDGE.


Donald C. Baker
DONALD C. BAKER P.S. 6938
5958 T.R. 322
MILLERSBURG, OHIO 44654
PH. (330) 674-4788
OCTOBER 17, 1996
60096-MLD

9700005219
Filed for Record in
HOLMES COUNTY, OH
SALLY MILLER
On 01-21-1997 At 02:29 pm.
PLSM 20.00
Vol. 16 Page 334
OV 276 page 860

INDEXED

PLAT APPROVED

11/21/96

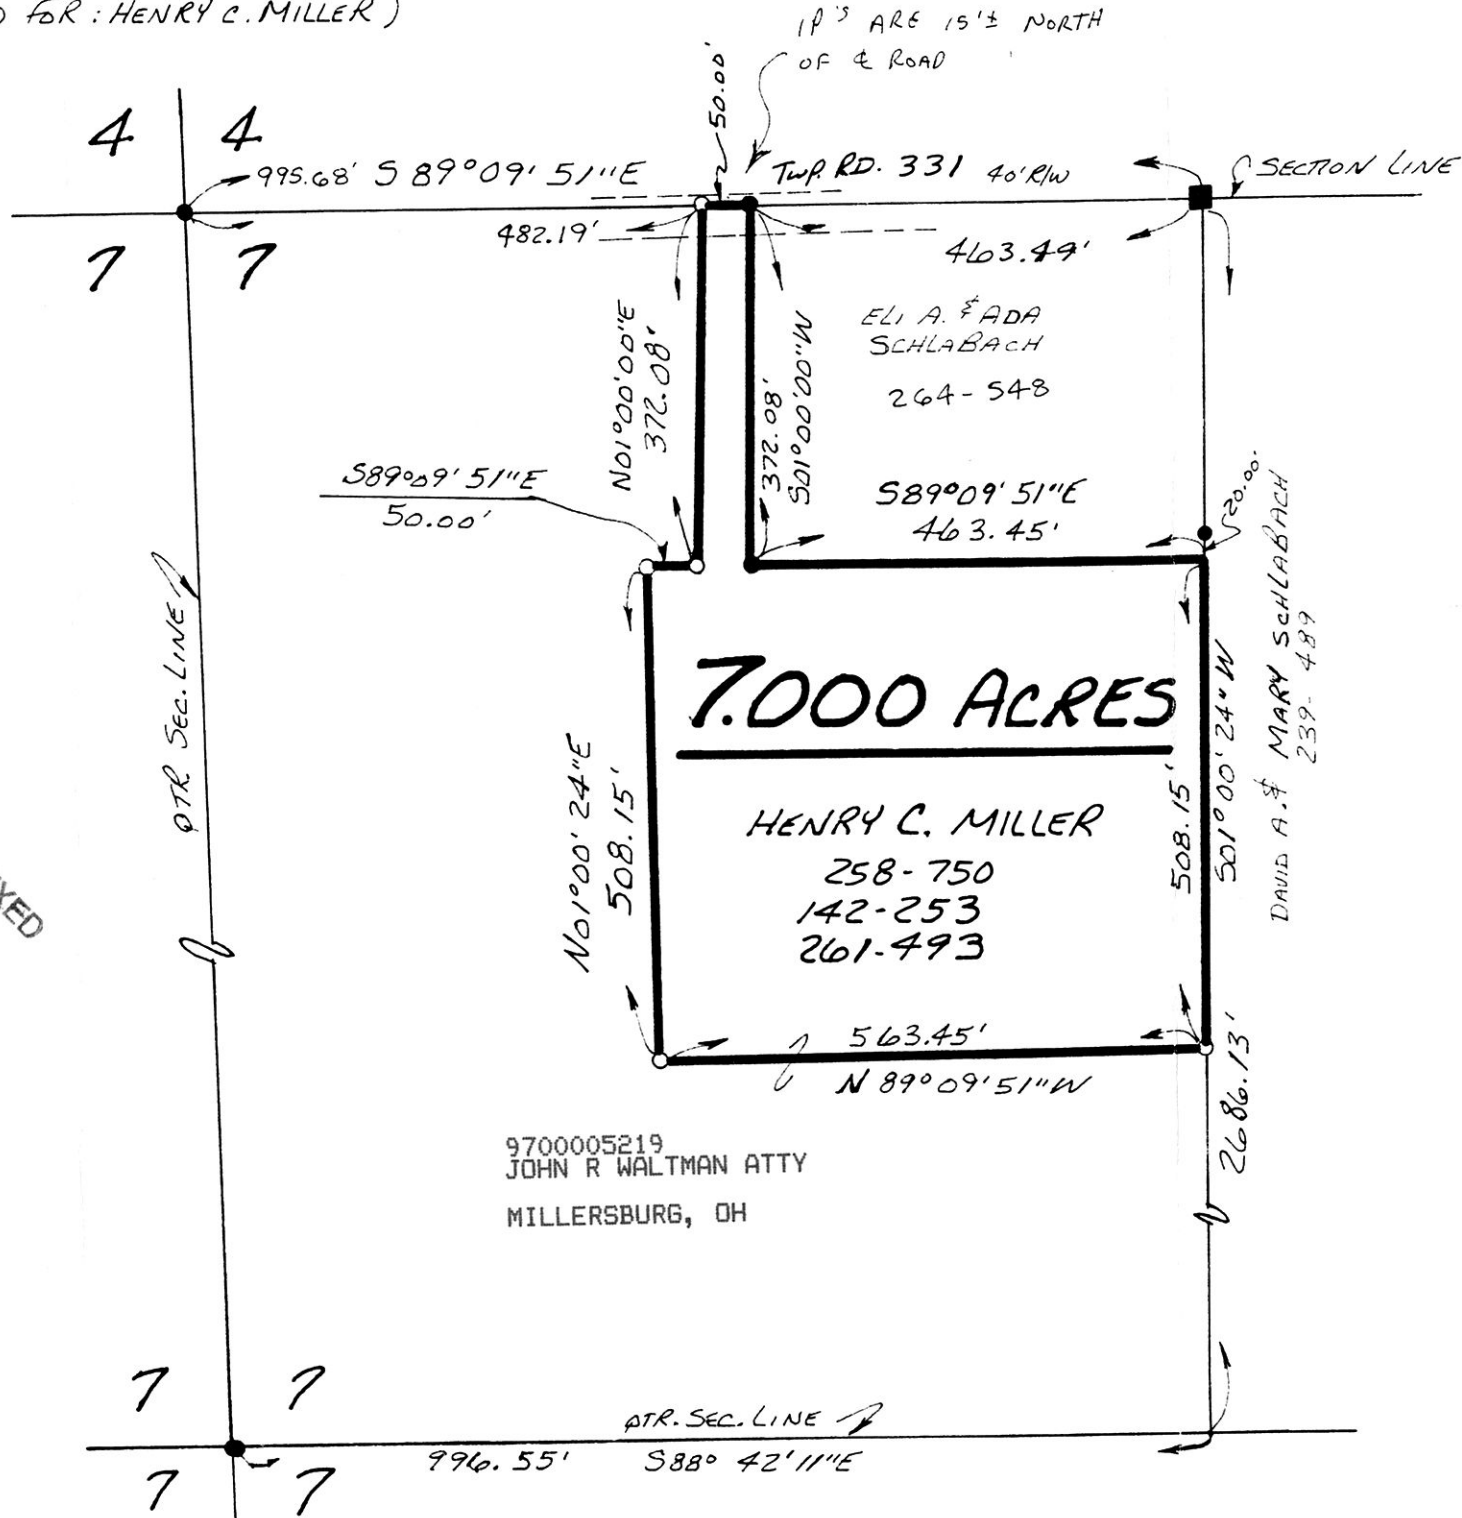

9700005219
JOHN R WALTMAN ATTY
MILLERSBURG, OH