

Shade C. & Dorothy C. Duncan
Vol. 158 Pg. 325

Shade C. & Dorothy C. Duncan
Vol. 154 Pg. 118




Ralph & Gene Damer
Vol. 206 Pg. 78
P.B. & Pg. 76

Ralph & Jean Damer
Vol. 176 Pg. 649
P.B. 5 Pg. 79

Conc. Men. FH of the
N.E. corner S.E. 1/4
Sec. 11, T8N, R7W of
Mech. Twp., Hol. Co., Ohio

Lot 27
3rd Qtr.
T8N, R6W

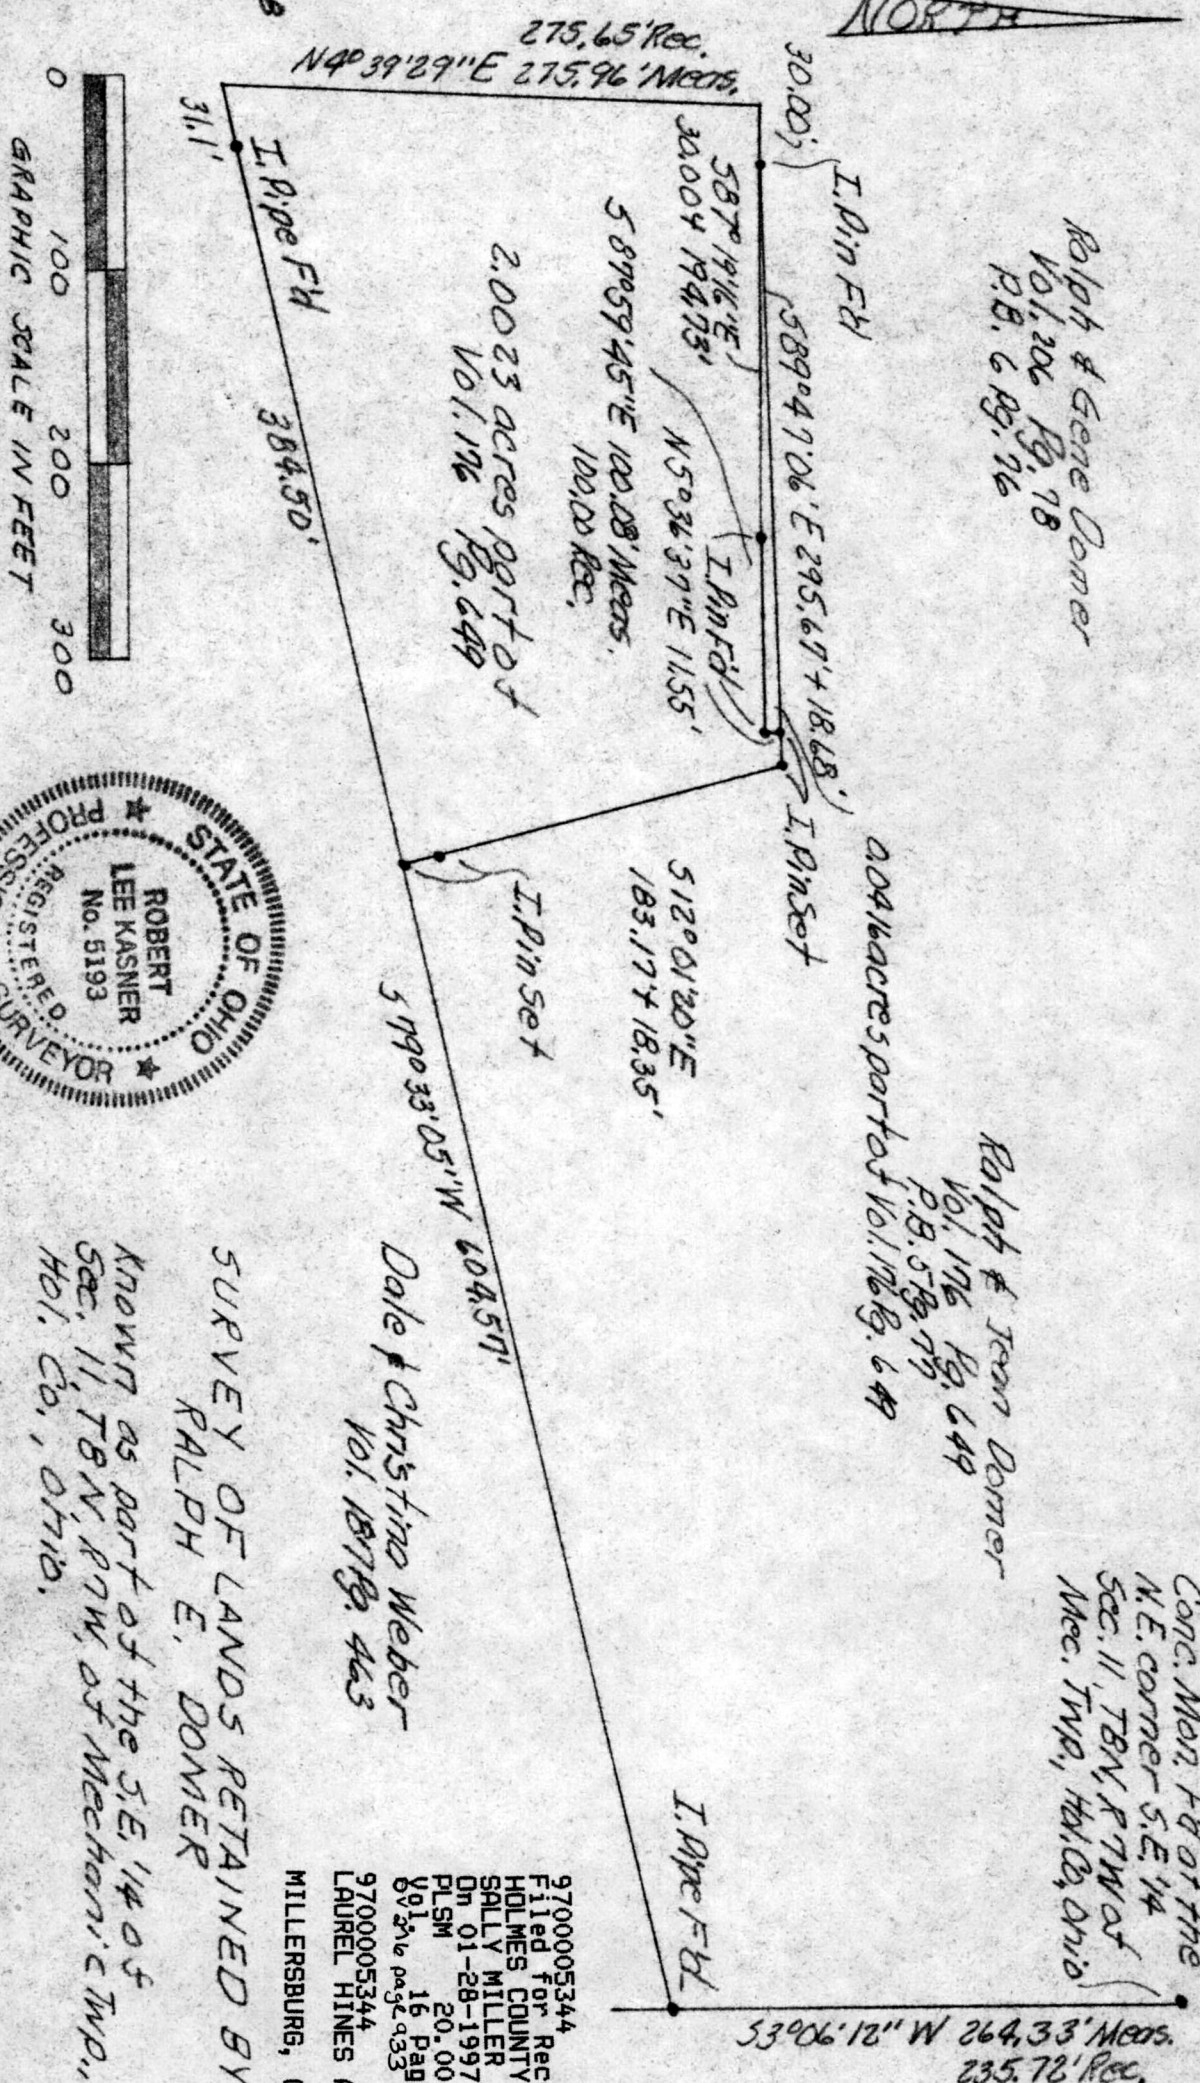

Date of Christina Weber
Vol. 187 Pg. 463

SURVEY OF LANDS RETAINED BY
RALPH E. DAMER

Known as part of the S.E. 1/4 of
Sec. 11, T8N, R7W, of Mechanic Twp.,
Hol. Co., Ohio.

Robert L. Kasner R.S. 5193
P.E. 28820
6/11/92

PLAT APPROVED

1/28/97

INDEXED

9700005344
Filed for Record in
HOLMES COUNTY, OH
SALLY MILLER
On 01-28-1997 At 02:24 pm.
PLSM 20.00
Vol 158 page 338
9700005344
LAUREL HINES ATTORNEY
MILLERSBURG, OH 44654