

KILLBUCK TOWNSHIP
S.W. QTR. SECTION 8
N.W. QTR. SECTION 13
T-8N ; R-7W
HOLMES COUNTY, OHIO

9700005413
Filed for Record in
HOLMES COUNTY, OH
SALLY MILLER
On 01-31-1997 At 03:31 pm.
PLSM 20.00
Vol. 16 Page 341
pv 276 pg 975

INDEXED



SCALE: 1" = 100'

- IRON PIN FOUND
- 5/8" RE BAR WITH I.D. CAP SET
I.D. CAP MARKED "BAKER 6939"
- △ R.R. SPIKE SET

REFERENCE S:


DEED Vol. 113 PAGE 300
DEED Vol. 227 PAGE 47

BEARINGS ASSUMED

970010

APPROVED FOR TRANSFER ONLY
NO SUBDIVISION PLAT REQUIRED
(O.R.C. 711.001 & 711.131)
Lot(s) not for building unless
approved by Board of Health.
HOLMES CO. PLANNING COMM.

By TRM Date 1-21-97

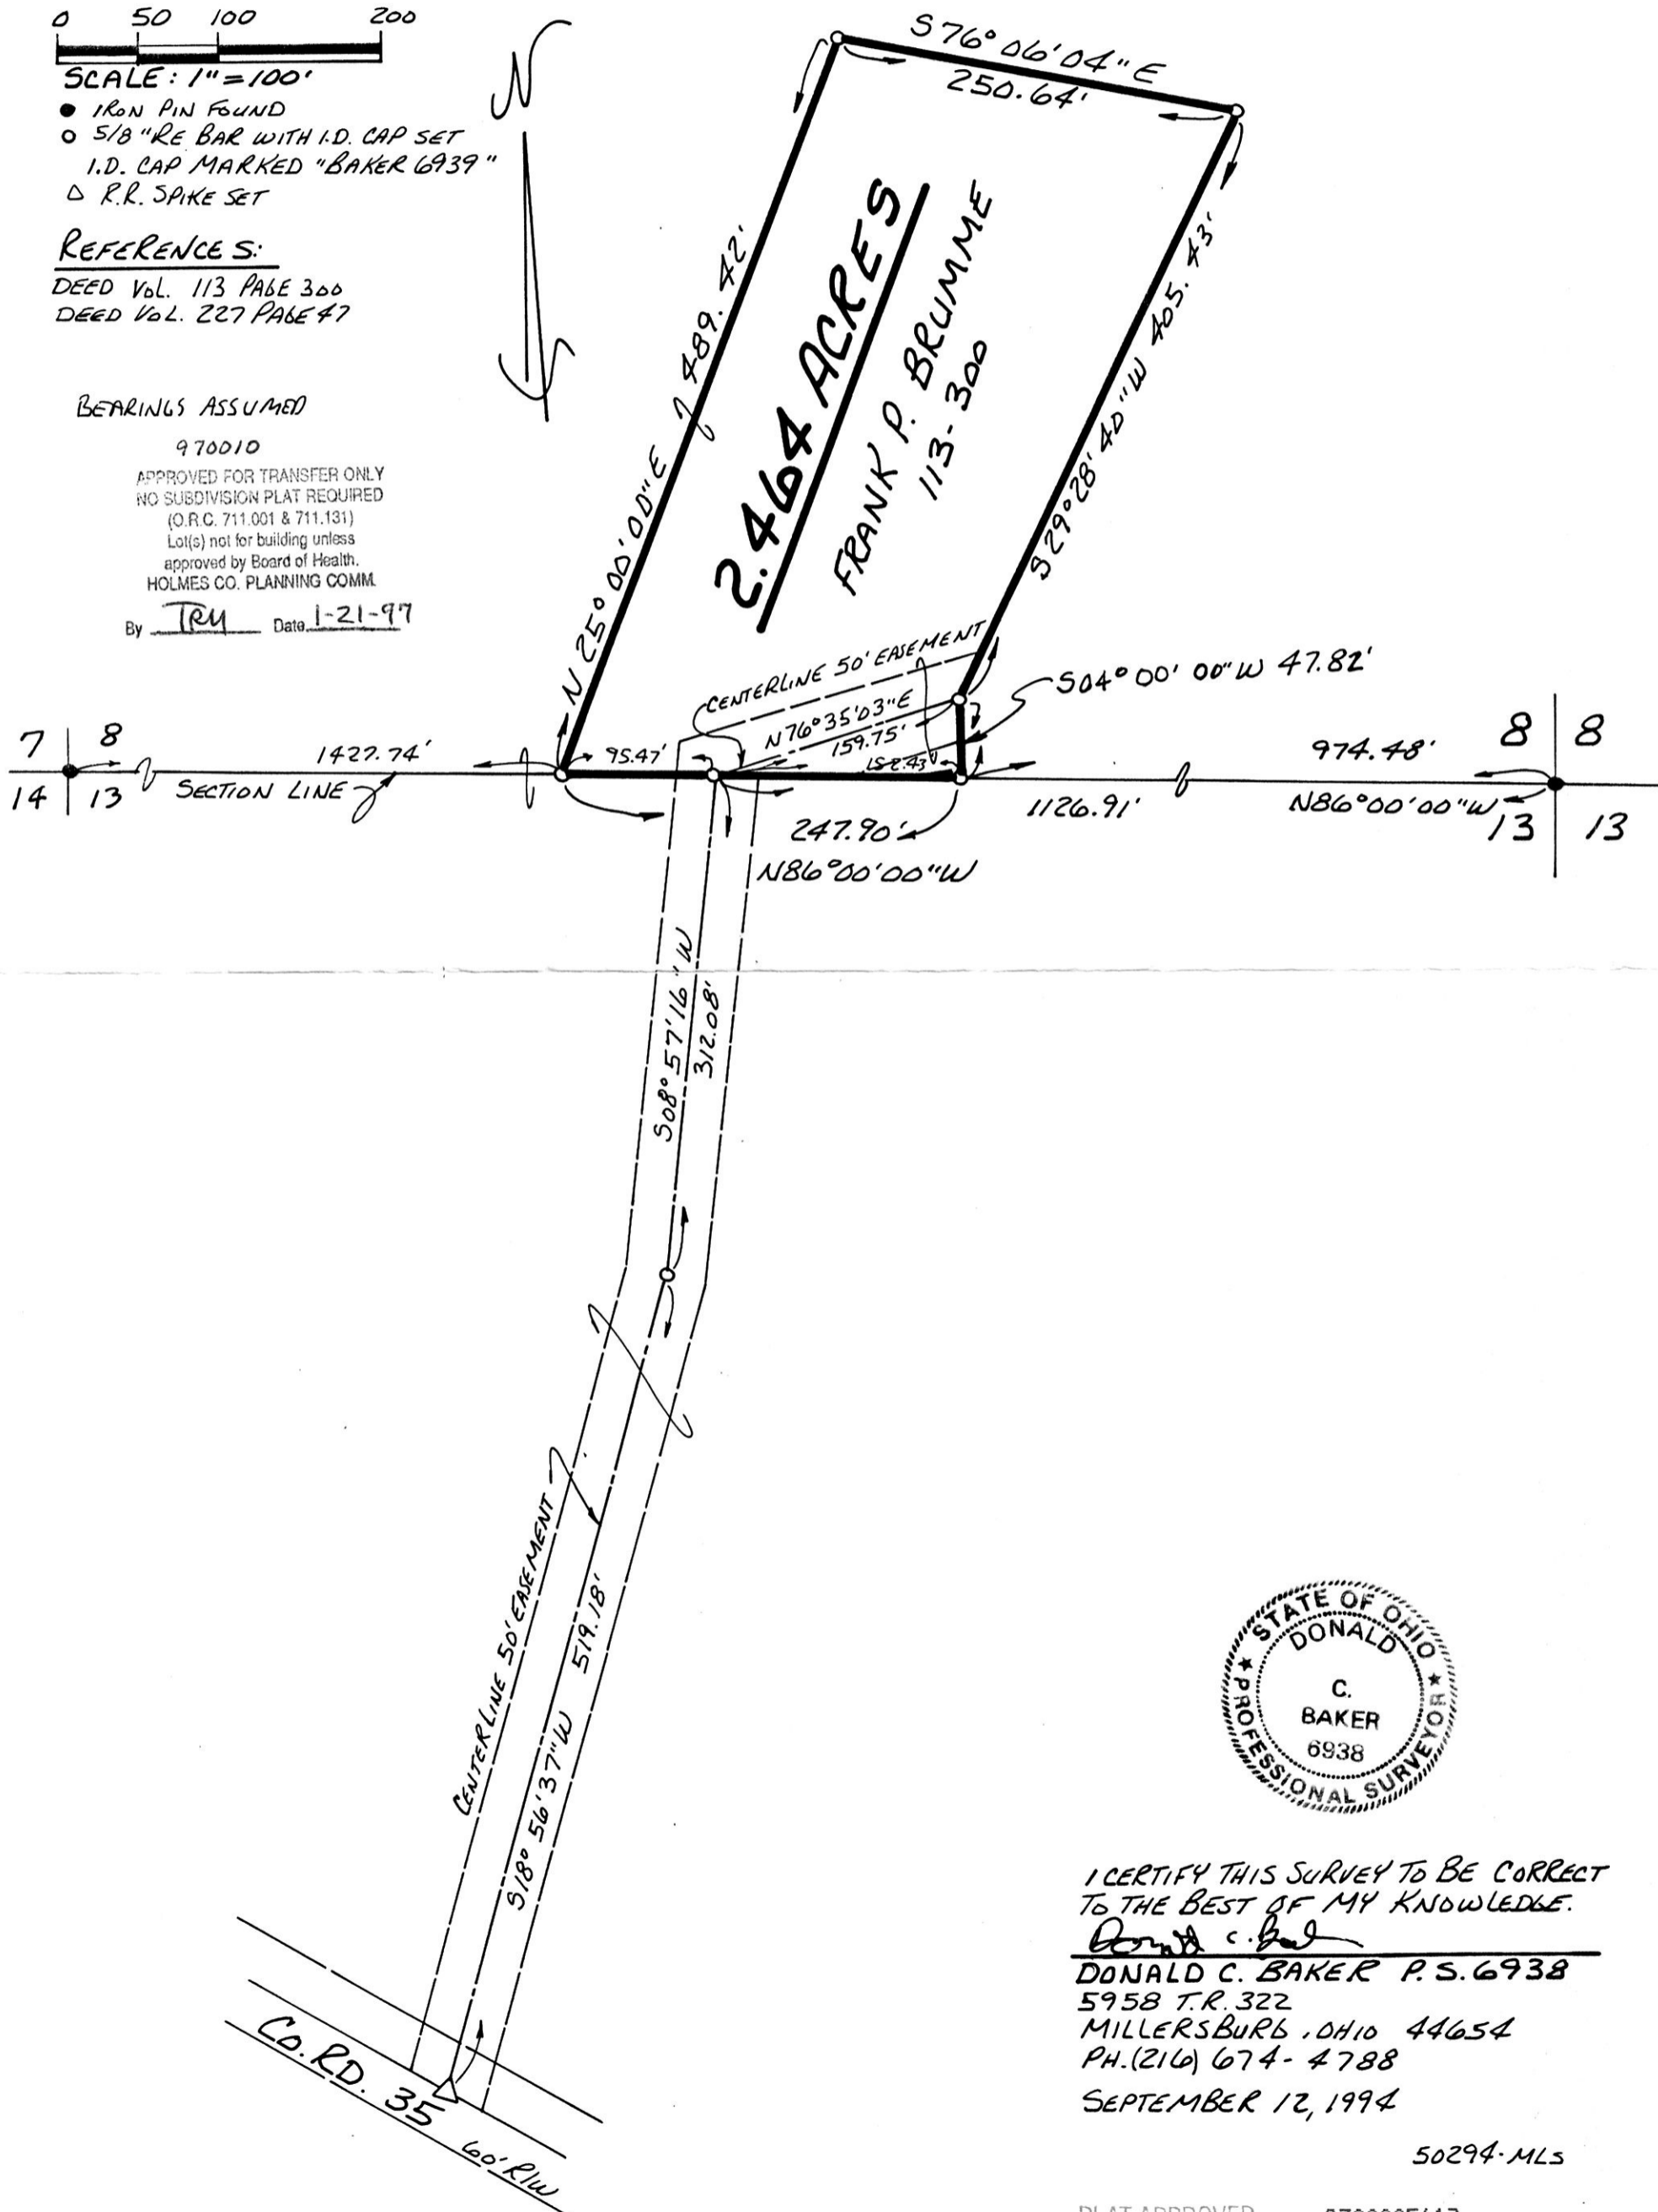

I CERTIFY THIS SURVEY TO BE CORRECT
TO THE BEST OF MY KNOWLEDGE.

Donald C. Baker
DONALD C. BAKER P.S. 6938
5958 T.R. 322
MILLERSBURG, OHIO 44654
PH. (216) 674-4788
SEPTEMBER 12, 1994

50294-MLS

PLAT APPROVED

1/22/97

9700005413
GARRETT ROACH ATTY
MILLERSBURG,