

SALT CREEK TOWNSHIP  
 4TH. QTR. LOTS 8 & 9  
 T-10N R-6W  
 HOLMES COUNTY, OHIO



SCALE: 1" = 300'

- STONE FOUND
- IRON PIN FOUND
- ▲ R.R. SPIKE FOUND
- 5/8" RE BAR WITH I.D. CAP SET  
I.D. CAP MARKED "BAKER 6938"

REFERENCES:

DEED VOL. 181 PAGE 203  
 " " 173 " 65  
 " " 194 " 12  
 " " 256 " 216


PLAT VOL. 8 PAGE 513  
 " " 8 " 19  
 " " 12 " 398  
 " " 7 " 460  
 " " 10 " 259  
 " " 10 " 609

BEARINGS FROM DEED VOL. 181 PAGE 203



I CERTIFY THIS SURVEY TO BE CORRECT  
 TO THE BEST OF MY KNOWLEDGE.

*Donald C. Baker*  
 DONALD C. BAKER P.S. 6938  
 5958 T.R. 322  
 MILLERSBURG, OHIO 44654  
 PH. (330) 674-4788  
 JANUARY 9, 1997  
 1897-MLD  
 FCC - F.D. BAKER

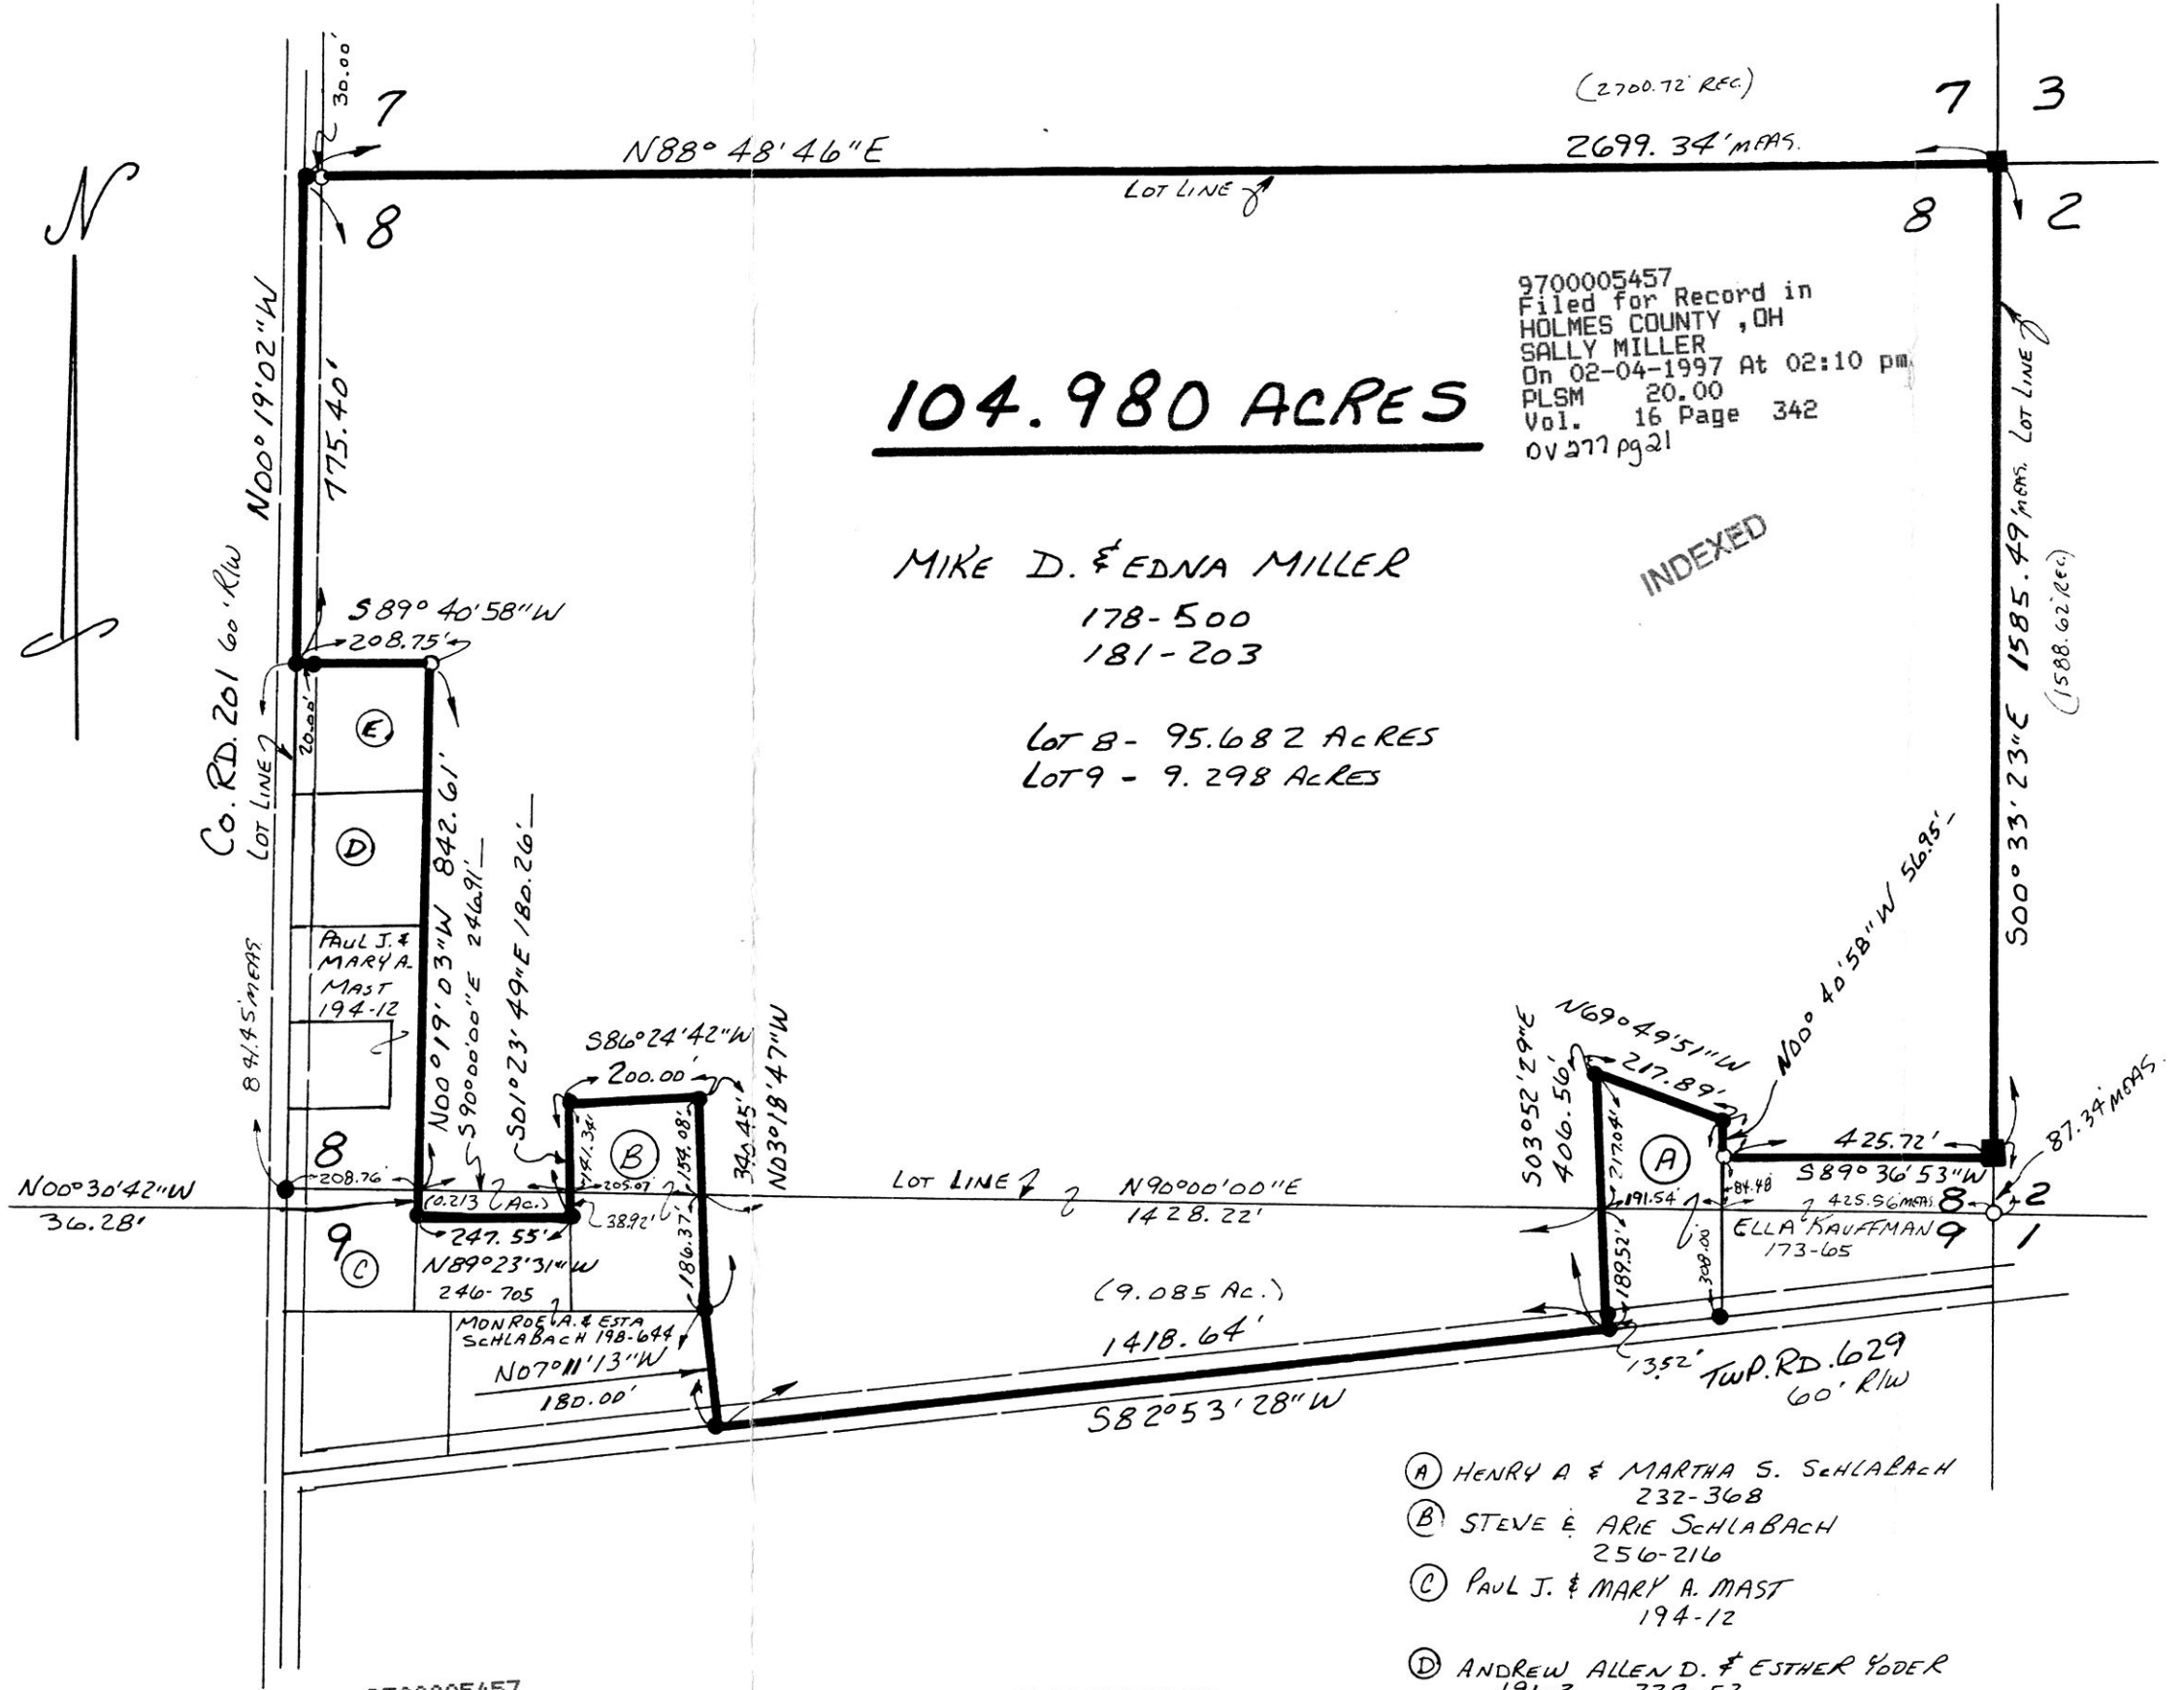

**104.980 ACRES**

MIKE D. & EDNA MILLER  
 178-500  
 181-203

LOT 8 - 95.682 ACRES  
 LOT 9 - 9.298 ACRES

9700005457  
 Filed for Record in  
 HOLMES COUNTY, OH  
 SALLY MILLER  
 On 02-04-1997 At 02:10 pm  
 PLSM 20.00  
 Vol. 16 Page 342  
 0V 277 pg 21

INDEXED

9700005457  
 LAUREL HINES ATTY  
 MILLERSBURG,

PLAT APPROVED  
 2/4/97 B.

- (A) HENRY A & MARTHA S. SCHLABACH  
232-368
- (B) STEVE & ARIE SCHLABACH  
256-216
- (C) PAUL J. & MARY A. MAST  
194-12
- (D) ANDREW ALLEN D. & ESTHER YODER  
191-3 238-52
- (E) ANDREW ALLEN D. YODER 181-206  
ESTHER YODER 195-281 238-52

VOL 16 PAGE 342