


CLARK TOWNSHIP
N.E. QTR. SECTION 23
T-8N ; R-5W
HOLMES COUNTY, OHIO

(SURVEYED FOR CRIST J.A. YODER)

9700005642
Filed for Record in
HOLMES COUNTY, OH
SALLY MILLER
On 02-18-1997 At 02:28 pm.
PLSM 20.00
Vol. 16 Page 350
0V 277 page 174

INDEXED

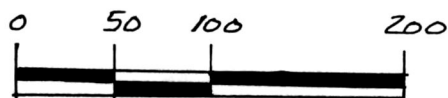

SCALE: 1" = 100'


- IRON PIN FOUND
- △ R.R. SPIKE SET
- 5/8" RE BAR WITH I.D. CAP SET
- I.D. CAP MARKED "BAKER 6938"

REFERENCES:

DEED Vol. 250 PAGE 437
" " 222 " 687

PLAT Vol. 10 PAGE 653

BEARINGS FROM PLAT Vol. 8 PAGE 340

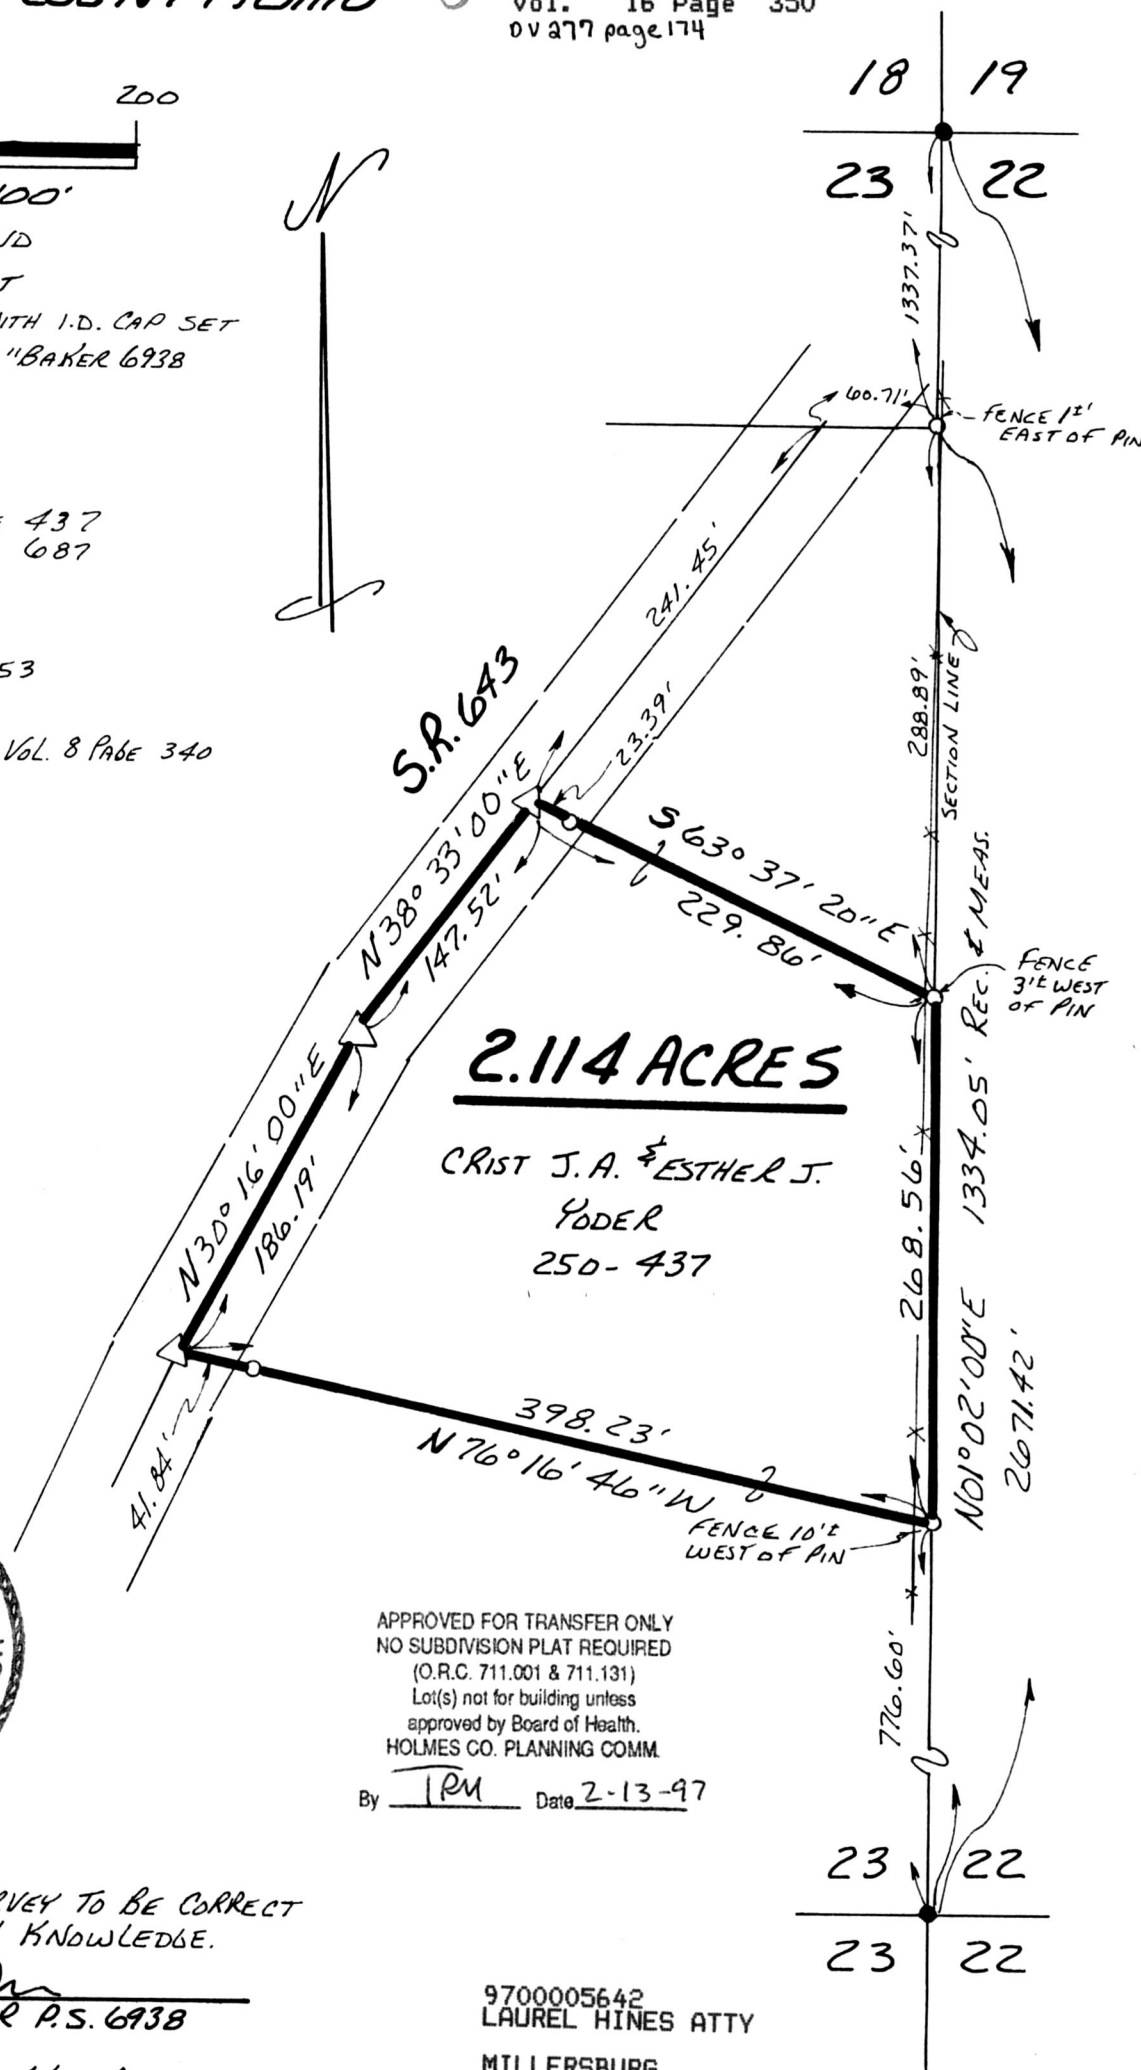

2.114 ACRES

CRIST J.A. & ESTHER J.
YODER
250-437



APPROVED FOR TRANSFER ONLY
NO SUBDIVISION PLAT REQUIRED
(O.R.C. 711.001 & 711.131)
Lot(s) not for building unless
approved by Board of Health.
HOLMES CO. PLANNING COMM.

By TRM Date 2-13-97

I CERTIFY THIS SURVEY TO BE CORRECT
TO THE BEST OF MY KNOWLEDGE.

Donald C. Baker
DONALD C. BAKER P.S. 6938
5958 T.R. 322
MILLERSBURG, OHIO 44654
PH. (330) 674-4788

SEPTEMBER 16, 1996

55996-MLD

9700005642
LAUREL HINES ATTY
MILLERSBURG,

PLAT APPROVED

2/14/97A