


VILLAGE OF HOLMESVILLE
 LOT 126 & PART VACATED ALLEY
 PRAIRIE TOWNSHIP
 SECTION 3
 T-13N; R-13W
 HOLMES COUNTY, OHIO

SURVEYED FOR ED HAUDENSCHILD

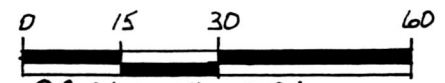

SCALE: 1" = 30'

- IRON PIN FOUND
- 5/8" REBAR WITH ID. CAP SET
- ID. CAP MARKED "BAKER 6938"

REFERENCES:

- DEED VOL. 258 PAGE 464
- DEED VOL. 242 PAGE 793
- DEED VOL. 238 PAGE 422
- DEED VOL. 245 PAGE 767


9700006106
 Filed for Record in
 HOLMES COUNTY, OH
 SALLY MILLER
 On 03-19-1997 At 03:20 pm.
 PLSM 20.00
 Vol. 16 Page 368
 DY 277 Pg 503

BEARINGS FROM PLAT VOL. 12 PAGE 354

INDEXED

I CERTIFY THIS SURVEY TO BE CORRECT
 TO THE BEST OF MY KNOWLEDGE.

Donald C. Baker
 DONALD C. BAKER P.S. 6938
 5958 T.R. 322
 MILLERSBURG, OHIO 44654
 PH. (330) 674-4788
 OCTOBER 25, 1996
 65096-SRU

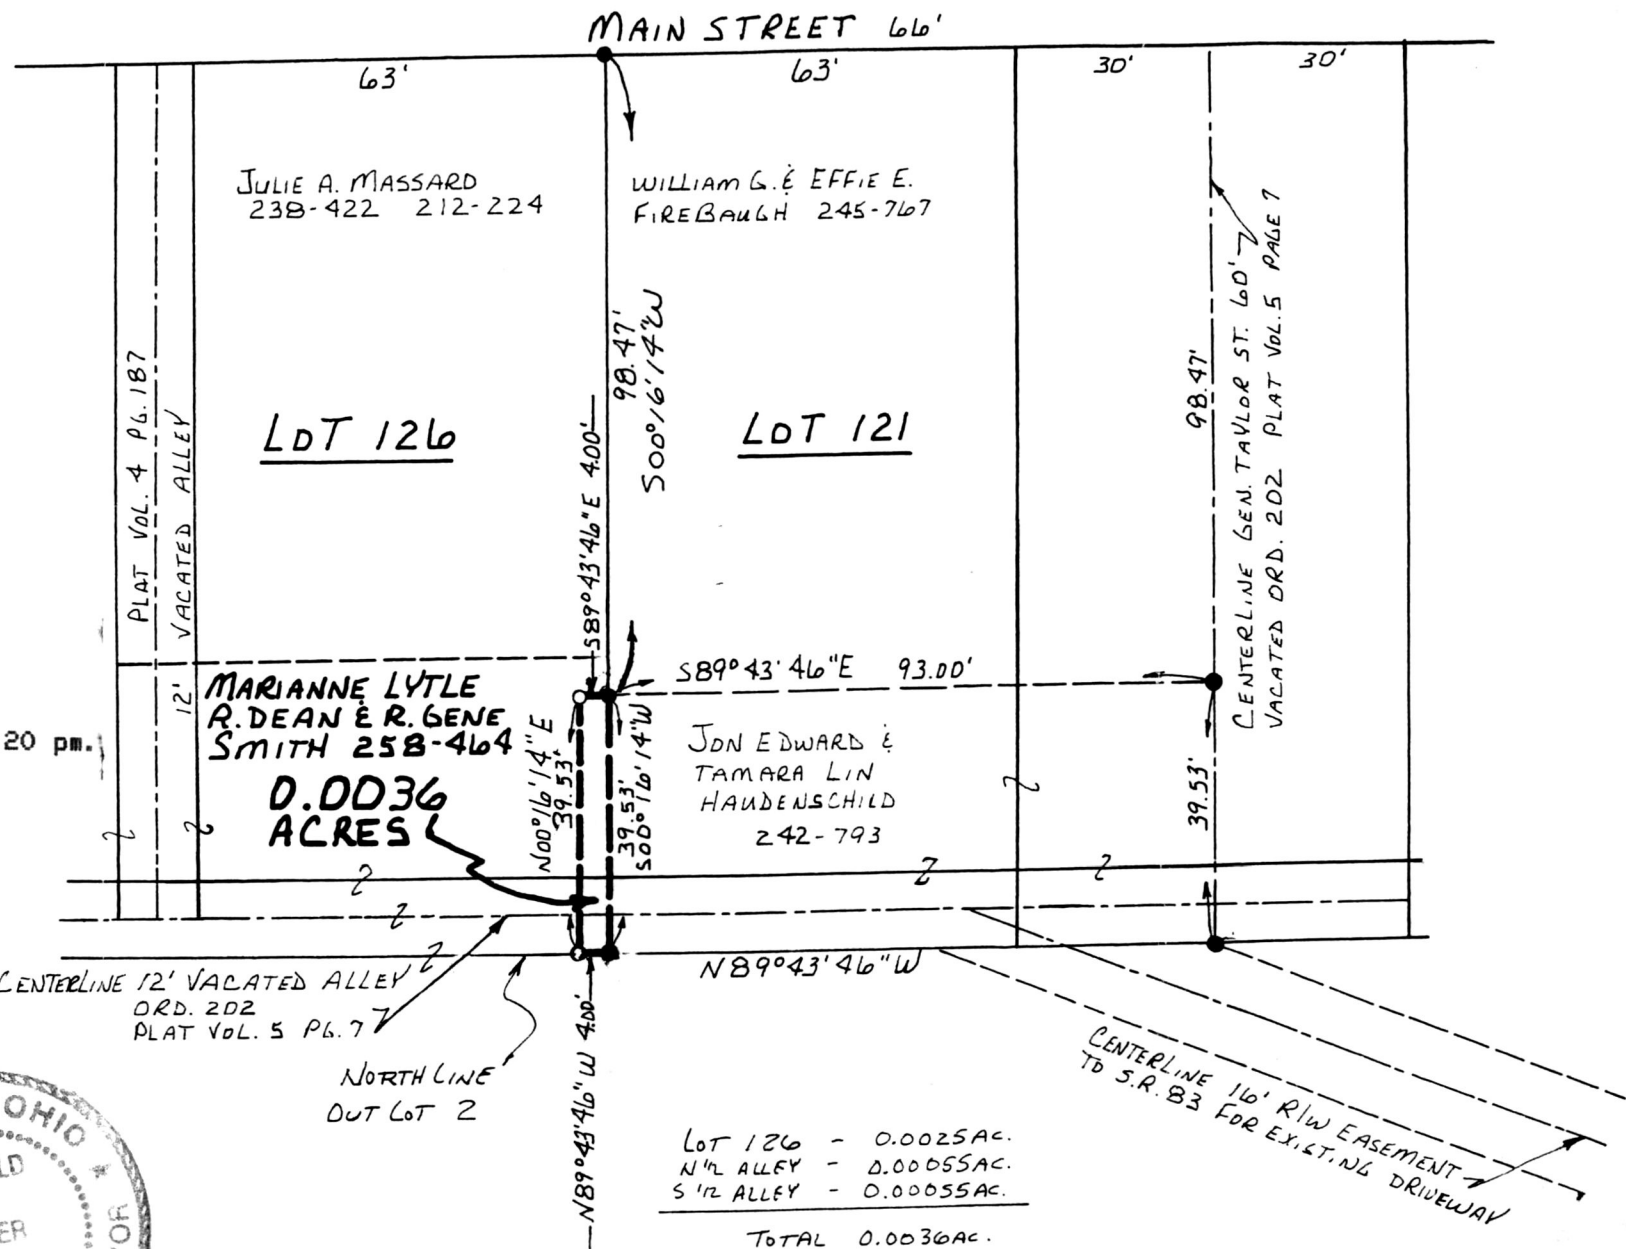

LOT 126 - 0.0025AC.
 N 1/2 ALLEY - 0.00055AC.
 S 1/2 ALLEY - 0.00055AC.

TOTAL 0.0036AC.

9700006106
 JON E HAUDENSCHILD
 10778 JAMES RD
 FREDERICKSBURG, OH 44627

PLAT APPROVED

3/13/97 B

VOL 16 PAGE 368