


VOL 16 PAGE 373

SALT CREEK TOWNSHIP
N.E. QTR. SECTION 36
T-15N; R-12W
HOLMES COUNTY, OHIO

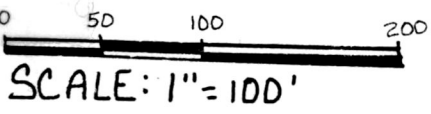

• IRON PIN FOUND
0.518" REBAR WITH I.D. CAP SET
I.D. CAP MARKED "BAKER 6938"



I CERTIFY THIS SURVEY TO BE CORRECT
TO THE BEST OF MY KNOWLEDGE.

Donald C. Baker
DONALD C. BAKER P.S. 6938
138 N. CLAY ST.
MILLERSBURG, OHIO 44654
PH: (330) 674-4788
FEBRUARY 21, 1997

6297 FJM
F.C.C. - J.D. DARR


REFERENCES:

DEED	VOL. 156	PAGE 191
"	" 176	" 95
"	" 243	" 861
"	" 234	" 117


BEARINGS FROM PLAT VOL. 12
PAGE 874

SURVEYED FOR LEVI MAST

970038
APPROVED FOR TRANSFER ONLY
NO SUBDIVISION PLAT REQUIRED
(O.R.C. 711.001 & 711.131)
Lot(s) not for building unless
approved by Board of Health.
HOLMES CO. PLANNING COMM.
By COM Date 3/27/97

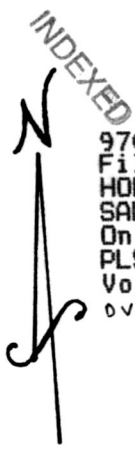

9700006221
Filed for Record in
HOLMES COUNTY, OH 25
SALLY MILLER 36
On 03-27-1997 At 03:03 pm.
PLSM 20.00
Vol. 16 Page 373
0 v 277 page 592

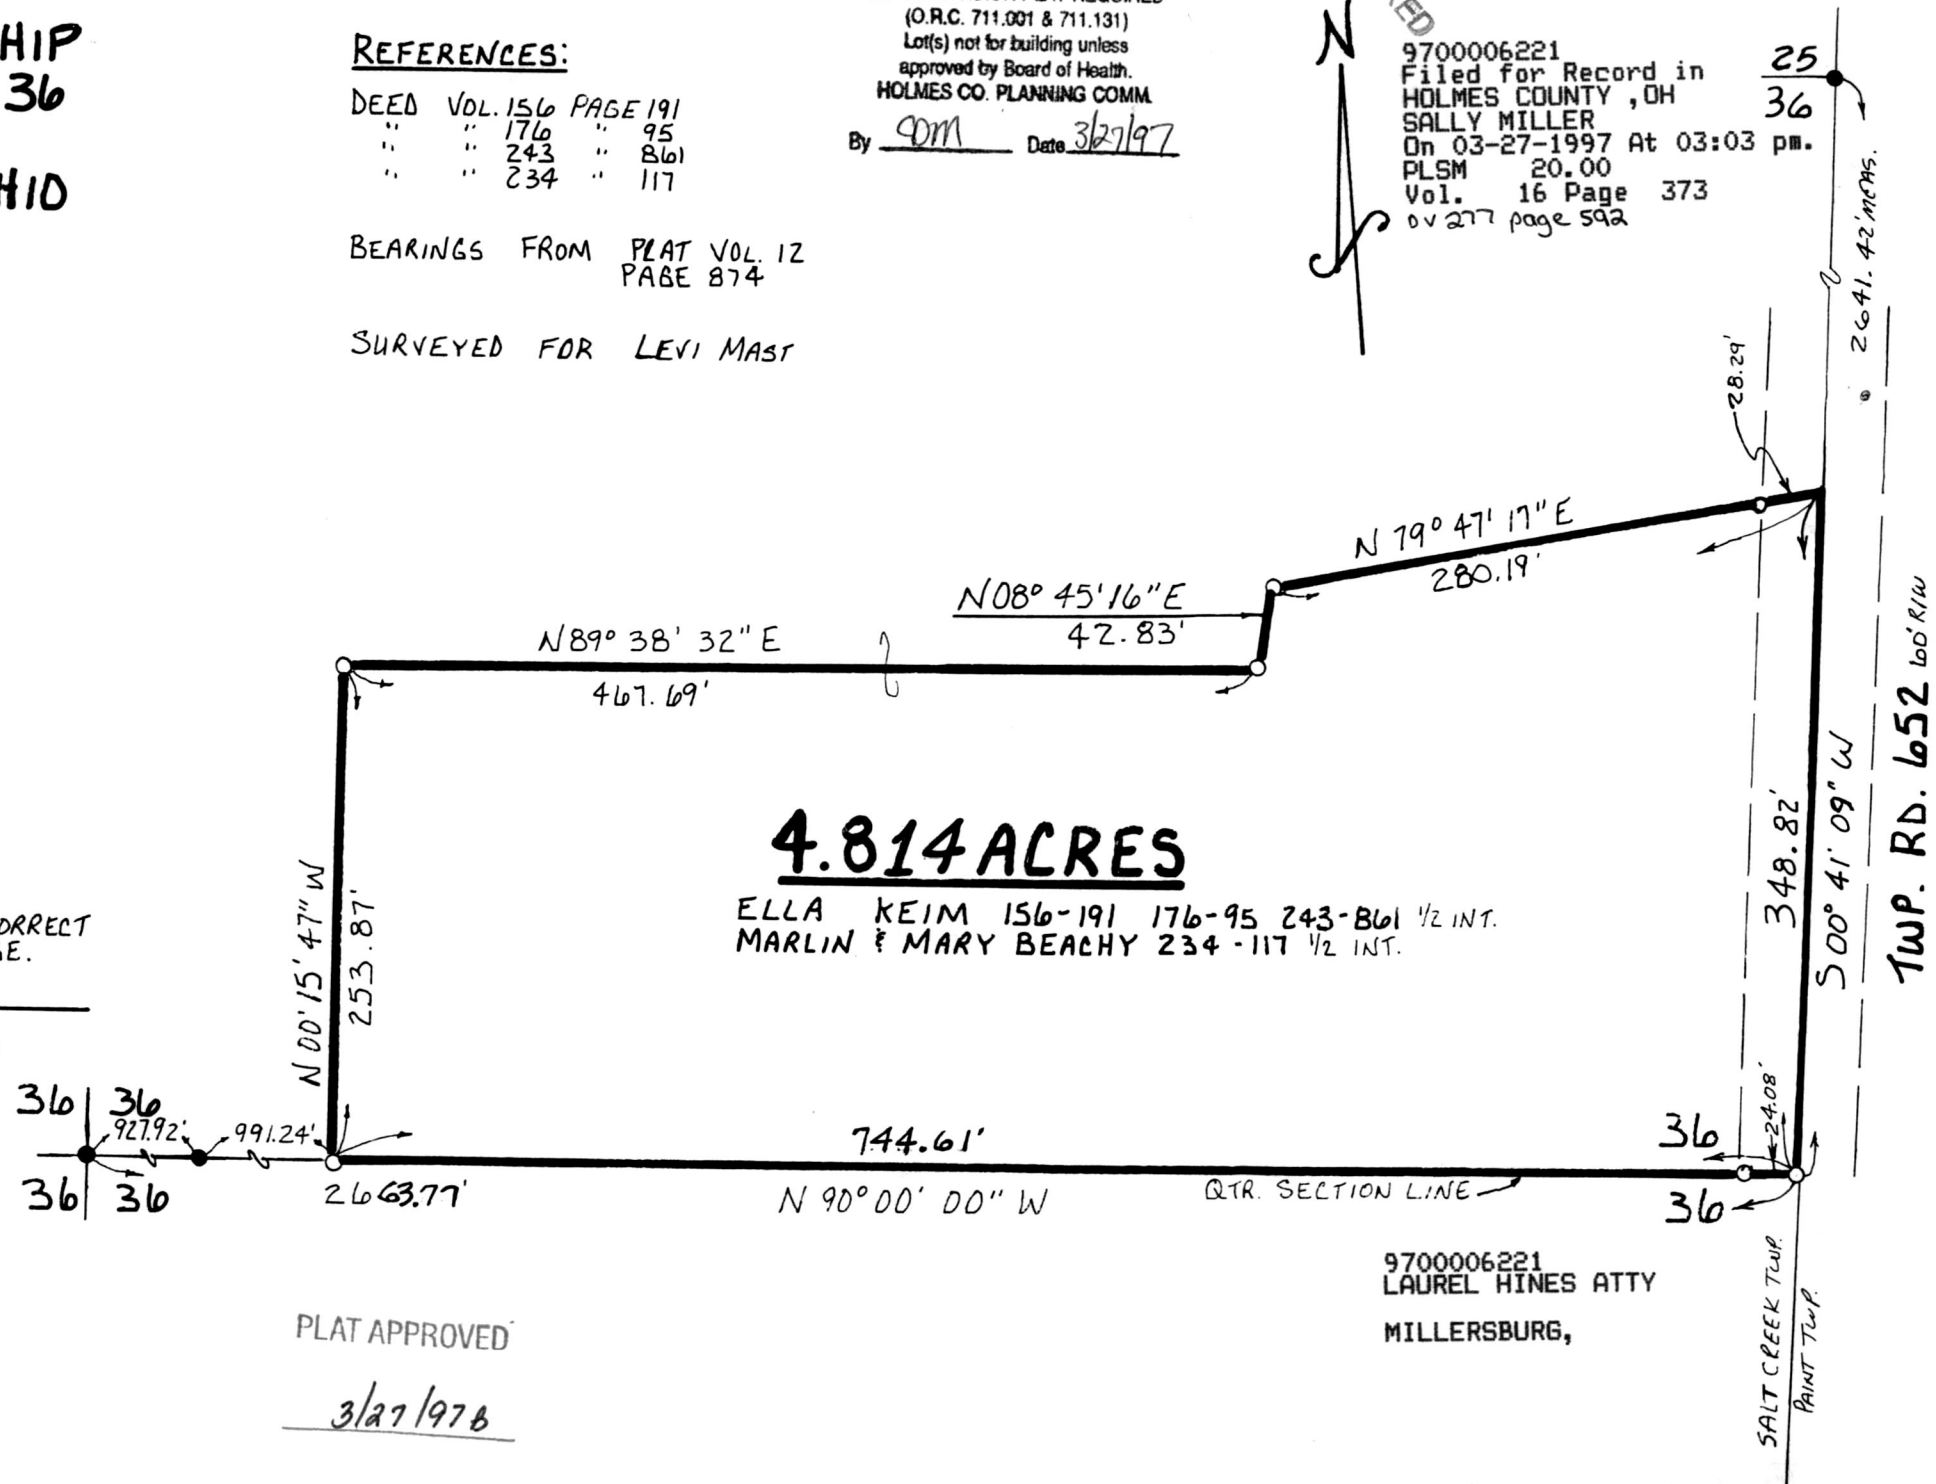

PLAT APPROVED
3/27/97

9700006221
LAUREL HINES ATTY
MILLERSBURG,