
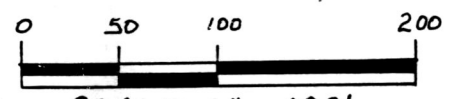


INDEXED

WALNUT CREEK TOWNSHIP
3RD. QTR., LOT 1
T-9N; R-5W
HOLMES COUNTY, OHIO

9700006230
Filed for Record in
HOLMES COUNTY, OH
SALLY MILLER
On 03-27-1997 At 03:43 p
PLSM 20.00
Vol. 16 Page 374
OV 277 page 602

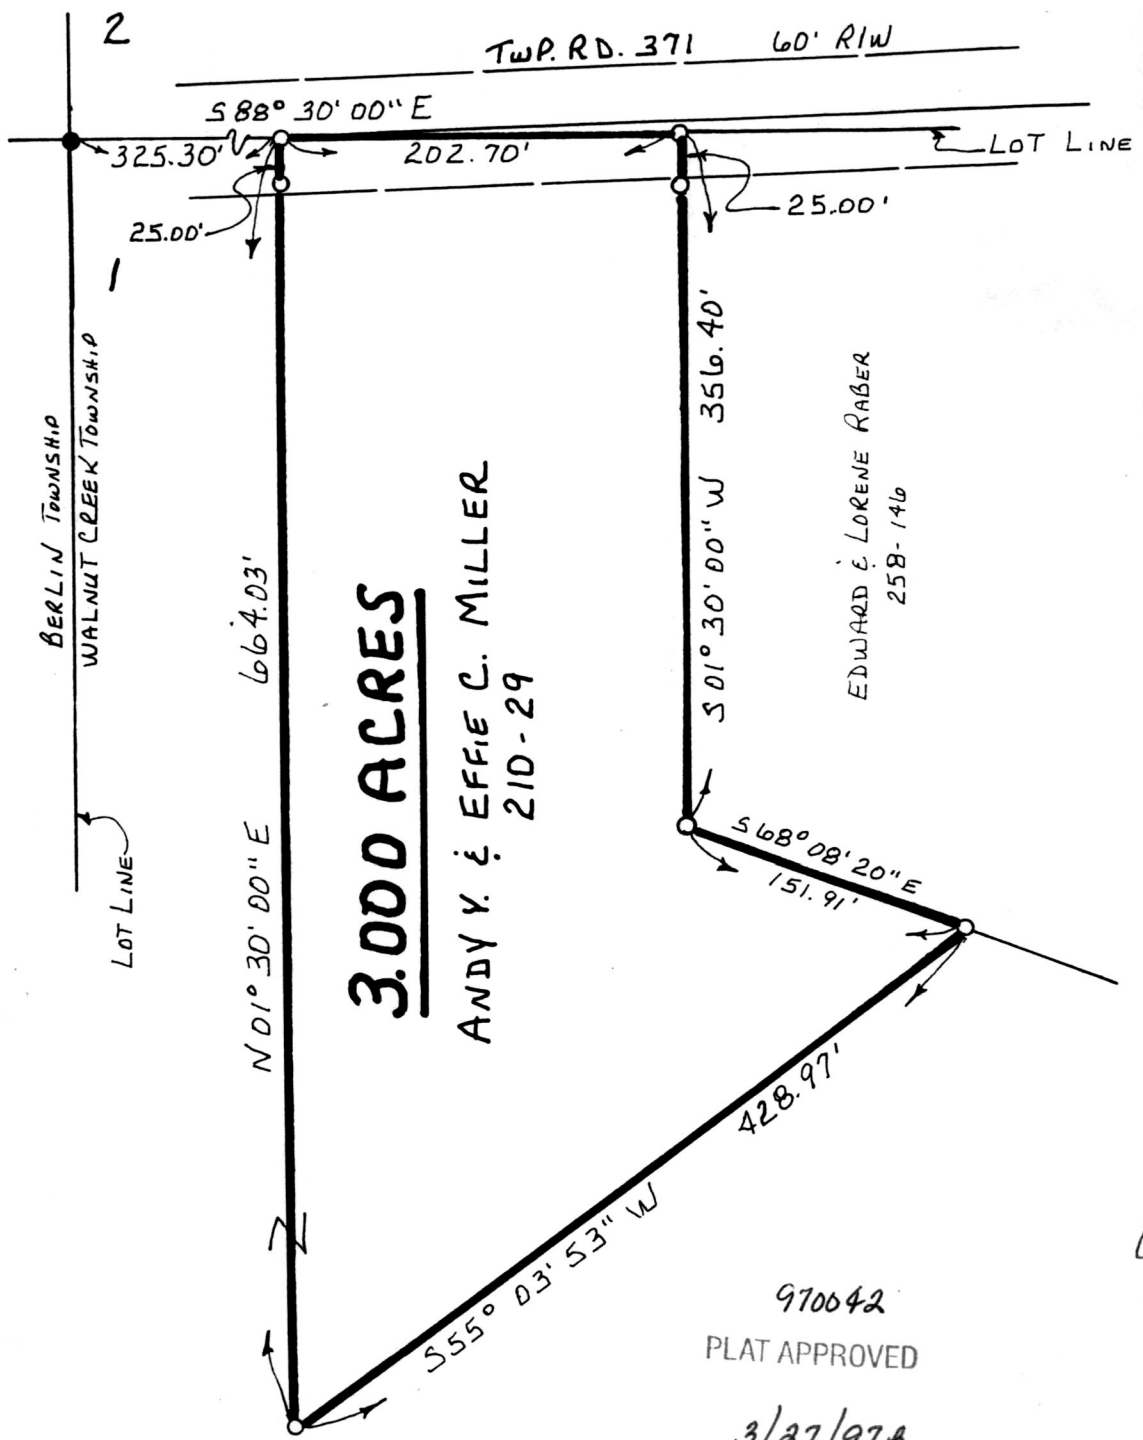


SCALE: 1" = 100'
● IRON PIN FOUND
○ 5/8" REBAR WITH ID. CAP SET
ID. CAP MARKED "BAKER 6938"

REFERENCES:

- DEED Vol. 210 PAGE 29
- DEED Vol. 258 PAGE 146
- DEED Vol. 231 PAGE 249
- DEED Vol. 212 PAGE 866

BEARINGS FROM DEED Vol. 258 PAGE 148

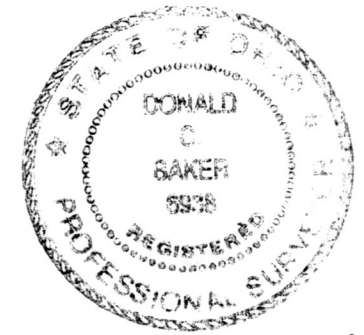

I CERTIFY THIS SURVEY TO BE CORRECT
TO THE BEST OF MY KNOWLEDGE.

Donald C. Baker
DONALD C. BAKER P.S. 6938
5958 T.R. 322
MILLERSBURG, OHIO 44654
PH. (330) 674-4788
APRIL 29, 1996
21296-SRU

970042
PLAT APPROVED
3/27/96

By COM Date 3/27/96
HOLMES CO. PLANNING COMM.
approved by Board of Health.
Lot(s) not for building unless
(O.R.C. 711.001 & 711.131)
NO SUBDIVISION PLAT REQUIRED
APPROVED FOR TRANSFER ONLY

VOL: 16 PAGE: 374