


VOL 16 PAGE 384

# SALT CREEK TOWNSHIP N.E. QTR. SECTION 5 T-14N; R-12W HOLMES COUNTY, OHIO

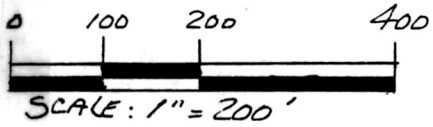

- ▲ R.R. SPIKE FOUND
- IRON PIN FOUND
- ▲ R.R. SPIKE SET
- 5/8" REBAR WITH I.D. CAP SET
- I.D. CAP MARKED "BAKER6938"

9700006398  
 Filed for Record in  
 HOLMES COUNTY, OH  
 SALLY MILLER  
 On 04-08-1997 At 03:49 pm.  
 PLSM 20.00  
 Vol. 16 Page 384  
 of 277 page 769

REFERENCES:  
 DEED Vol. 189 PAGE 595  
 " " 242 " 55  
 " " 246 " 295  
 " " 266 " 643  
 " " 267 " 83



PLAT Vol. 12 PAGE 136  
 " " 12 " 645  
 " " 12 " 247  
 BEARINGS FROM DEED Vol. 254  
 PAGE 450

INDEXED



970050

APPROVED FOR TRANSFER ONLY  
 NO SUBDIVISION PLAT REQUIRED  
 (O.R.C. 711.001 & 711.131)  
 Lot(s) not for building unless  
 approved by Board of Health.  
 HOLMES CO. PLANNING COMM.  
 By TRM Date 4-4-97

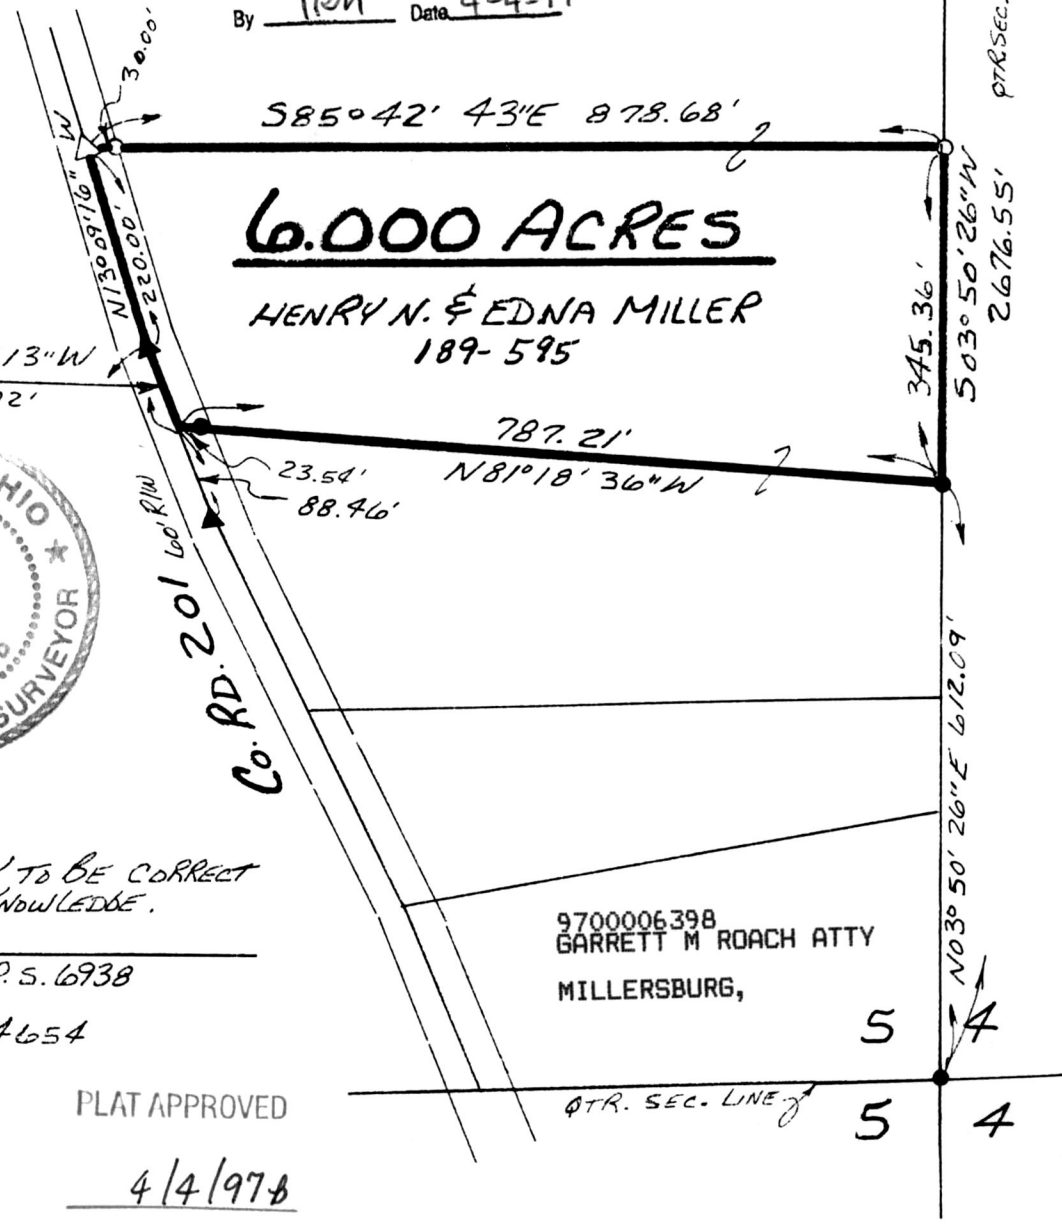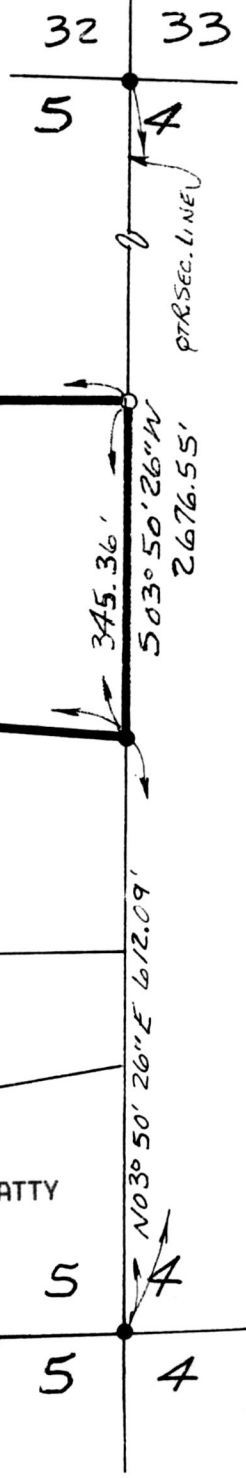

I CERTIFY THIS SURVEY TO BE CORRECT  
 TO THE BEST OF MY KNOWLEDGE.  
Donald C. Baker  
 DONALD C. BAKER P.S. 6938  
 138 N. CLAY ST.  
 MILLERSBURG OH 44654  
 PH. (330) 674-4788  
 FEBRUARY 28, 1997  
 8797-MLD  
 F.C.C. - J.D. DARR

PLAT APPROVED  
4/4/97

9700006398  
 GARRETT M ROACH ATTY  
 MILLERSBURG,

5 4  
 5 4