

KILLBUCK TOWNSHIP  
N.W. QTR. SECTION 17  
T-8N R-7W  
HOLMES COUNTY, OHIO

(SURVEYED FOR KARL BERNER)



SCALE: 1" = 200'

- STONE FOUND
- IRON PIN FOUND
- 5/8" RE BAR WITH I.D. CAP SET I.D. CAP MARKED "BAKER 6938"

REFERENCES:

DEED VOL. 157 PAGE 102  
" " 262 " 781

BEARINGS FROM PLAT VOL. 14 PAGE 462




970052 970053  
 APPROVED FOR TRANSFER ONLY  
 NO SUBDIVISION PLAT REQUIRED  
 (O.R.C. 711.001 & 711.131)  
 Lot(s) not for building unless  
 approved by Board of Health,  
 HOLMES CO. PLANNING COMM.  
 By TRM Date 4-9-97

I CERTIFY THIS SURVEY  
TO BE CORRECT TO THE BEST  
OF MY KNOWLEDGE.

Donald C. Baker  
 DONALD C. BAKER P.S. 6938  
 138 N. CLAY STREET  
 MILLERSBURG, OH. 44654  
 PH. (330) 674-4788

MARCH 26, 1997  
 16197-ML DAVIS  
 F.C.C. - F.D. BAKER

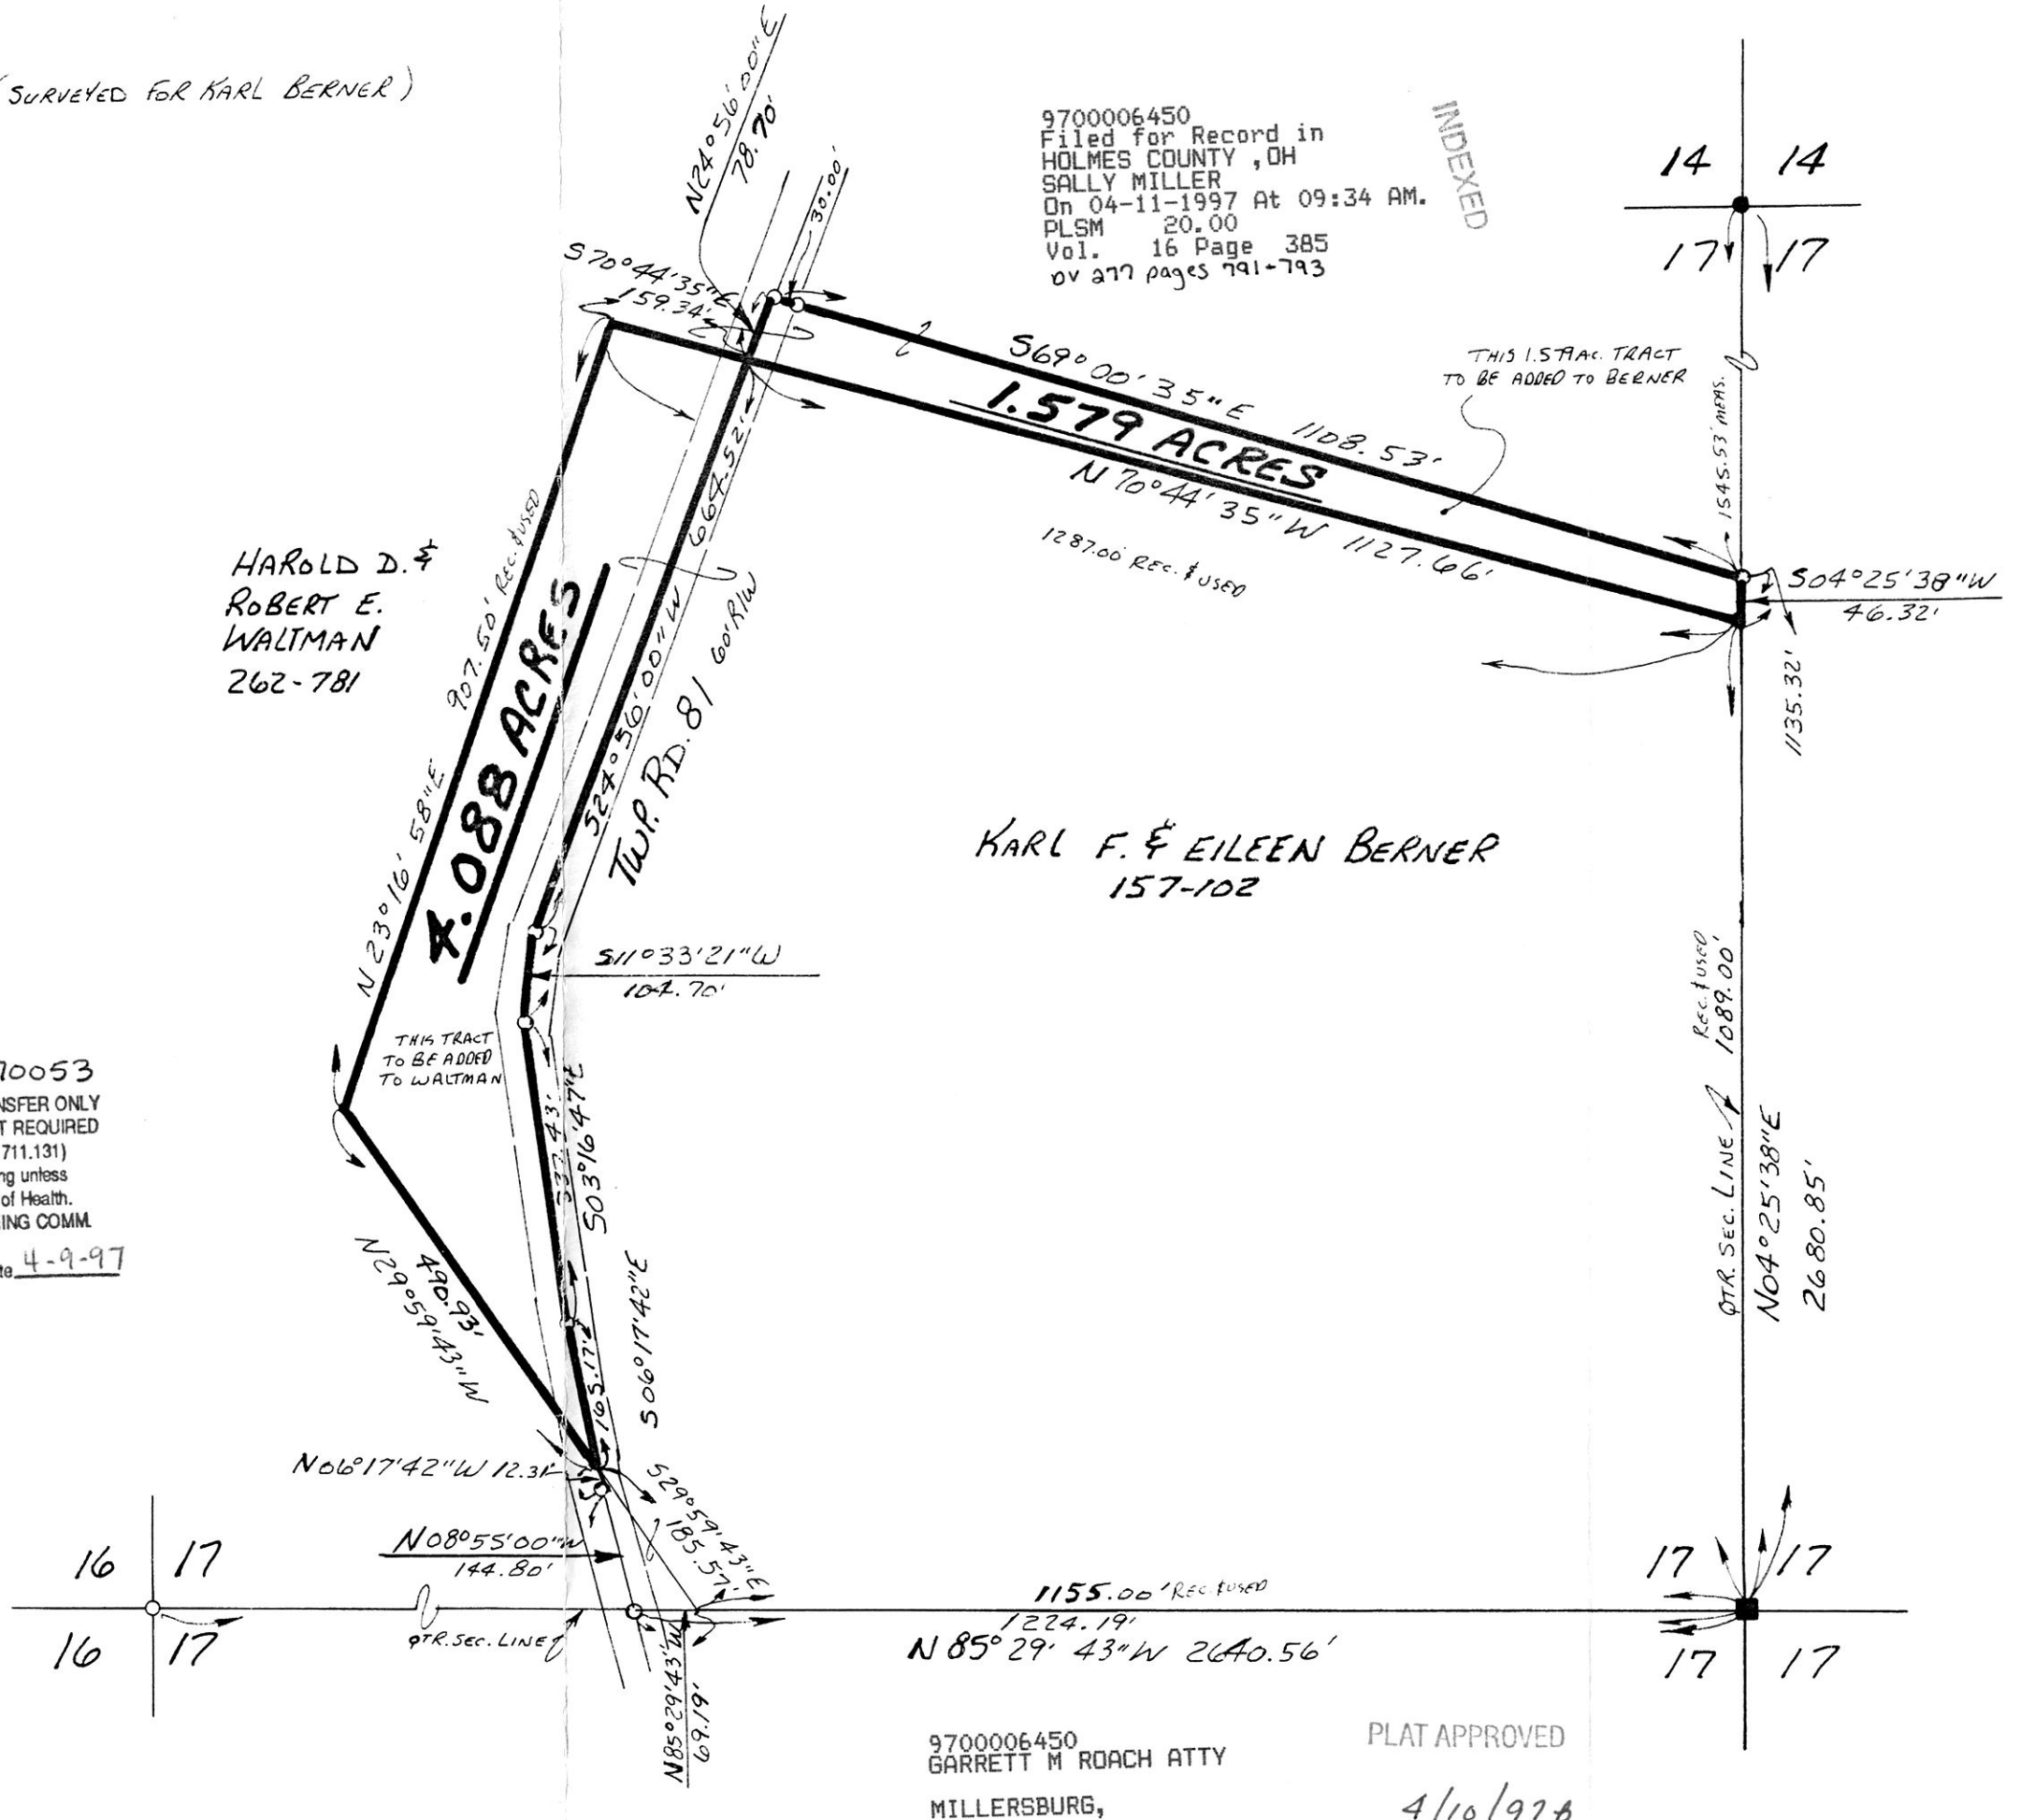

9700006450  
 Filed for Record in  
 HOLMES COUNTY, OH  
 SALLY MILLER  
 On 04-11-1997 At 09:34 AM.  
 PLSM 20.00  
 Vol. 16 Page 385  
 of 277 pages 791-793

INDEXED

9700006450  
 GARRETT M ROACH ATTY  
 MILLERSBURG,

PLAT APPROVED  
 4/10/97