


KILLBUCK TOWNSHIP  
 N.W. QTR. SECTION 17  
 T-8N R-7W  
 HOLMES COUNTY, OHIO

(SURVEYED FOR KARL BERNER)

0 100 200 400

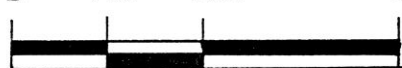

SCALE: 1" = 200'

- STONE FOUND
- IRON PIN FOUND
- 5/8" RE BAR WITH I.D. CAP SET
- I.D. CAP MARKED "BAKER 6938"

REFERENCES:

DEED VOL. 157 PAGE 102  
 " " 262 " 781

BEARINGS BASED ON



I CERTIFY THIS SURVEY TO BE CORRECT  
 TO THE BEST OF MY KNOWLEDGE.

*Donald C. Baker*

DONALD C. BAKER P.S. 6938  
 138 N. CLAY ST.  
 MILLERSBURG, OHIO 44654  
 PH. (330) 674-4788  
 MARCH 27, 1997


10197-C-MLDAVIS  
 F.C.C. - F.D. BAKER

9700006743  
 Filed for Record in  
 HOLMES COUNTY, OH  
 SALLY MILLER  
 On 04-25-1997 At 01:48 pm.  
 PLSM 20.00  
 Vol. 16 Page 404  
 DV 278 page 7

INDEXED

BEARINGS FROM PLAT 161.14 PAGE 462

9700006743  
 GARRETT ROACH ATTORNEY  
 MILLERSBURG, OH 44654

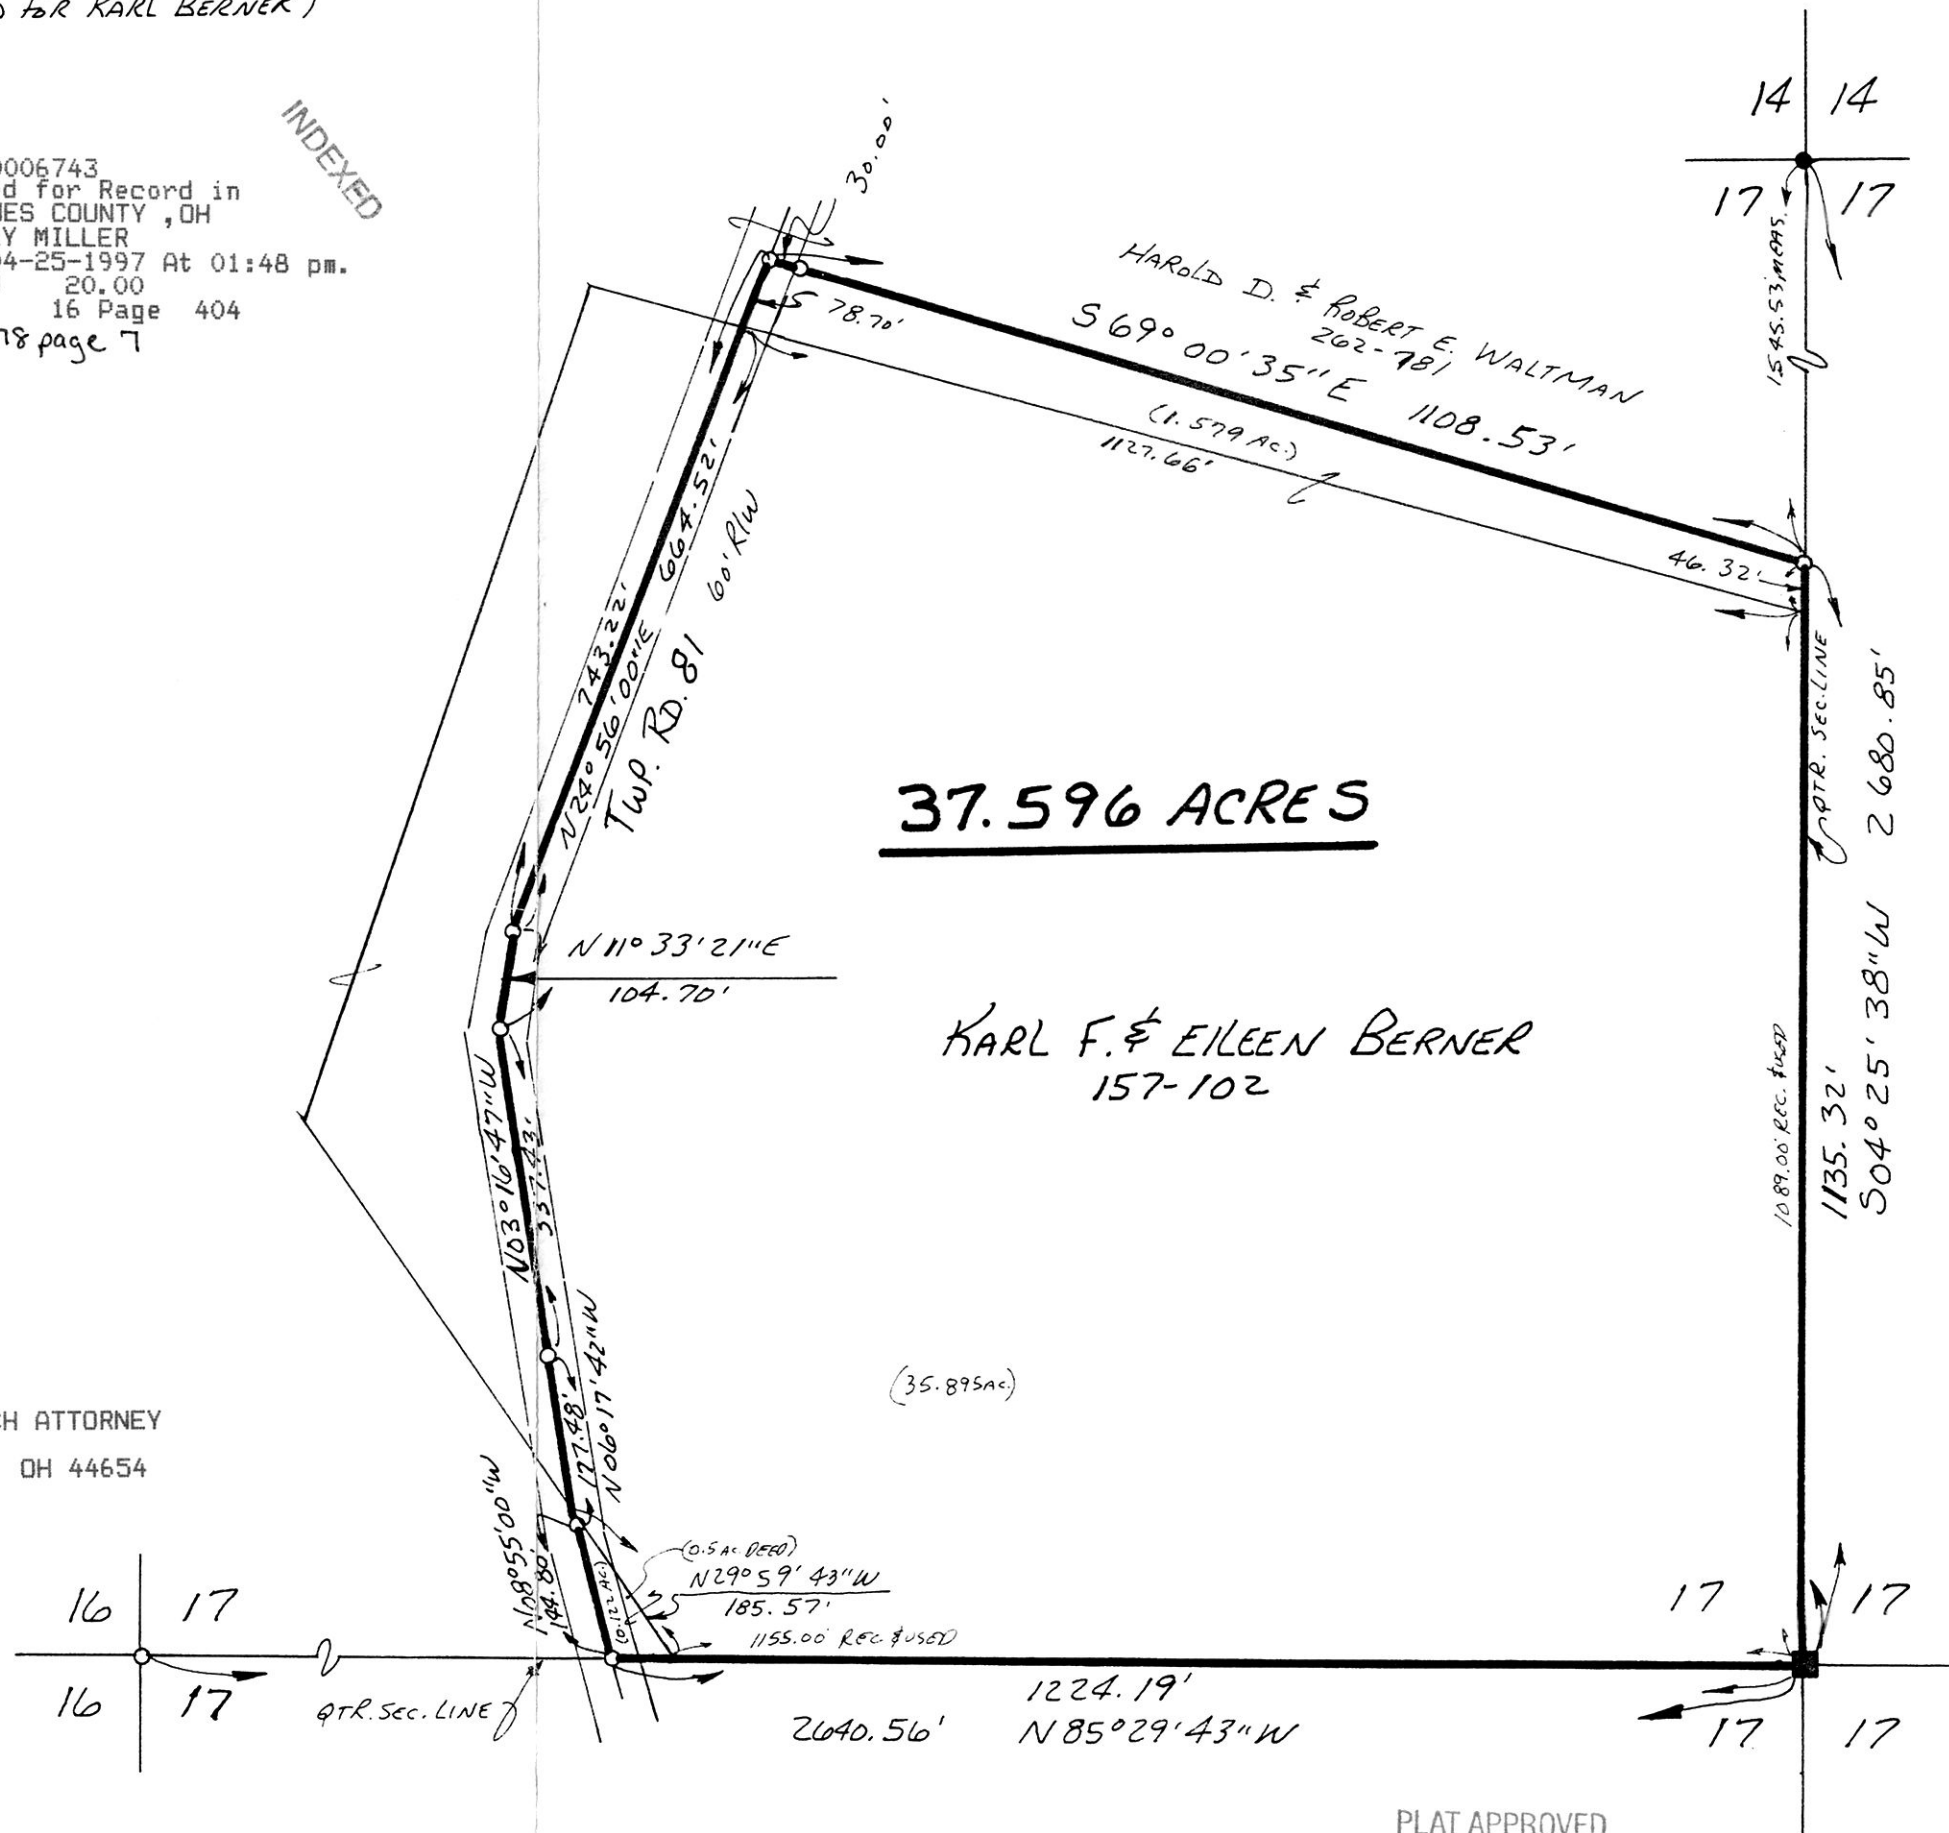

**37.596 ACRES**

KARL F. & EILEEN BERNER  
 157-102

PLAT APPROVED

4/24/97 B

VOL 16 PAGE 404