

BERLIN TOWNSHIP
 4TH. QTR., LOTS 19 & 20
 T-9N R-6W
 HOLMES COUNTY, OHIO


(SURVEYED FOR ERNE RABER)

VOL 16 PAGE 413

9700006874
 Filed for Record in
 HOLMES COUNTY, OH
 SALLY MILLER
 On 05-05-1997 At 01:04 pm.
 PLSM 20.00
 Vol. 16 Page 413
 of 278 page 92

INDEXED

9700006874
 LAUREL HINES ATTORNEY
 MILLERSBURG, OH 44654

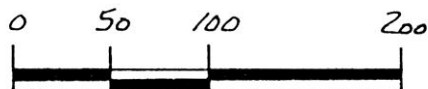

SCALE: 1" = 100'

- IRON PIN FOUND
- △ R.R. SPIKE SET
- 5/8" RE BAR WITH I.D. CAP SET
- I.D. CAP MARKED "BAKER 6938"

REFERENCES:


- DEED VOL. 232 PAGE 414
- " " 156 " 21
- " " 219 " 100

BEARINGS FROM PLAT VOL. 7 PAGE 241

970079

APPROVED FOR TRANSFER ONLY
 NO SUBDIVISION PLAT REQUIRED
 (O.R.C. 711.001 & 711.131)
 Lot(s) not for building unless
 approved by Board of Health.
 HOLMES CO. PLANNING COMM.

By CDM Date 5/5/97
 BB

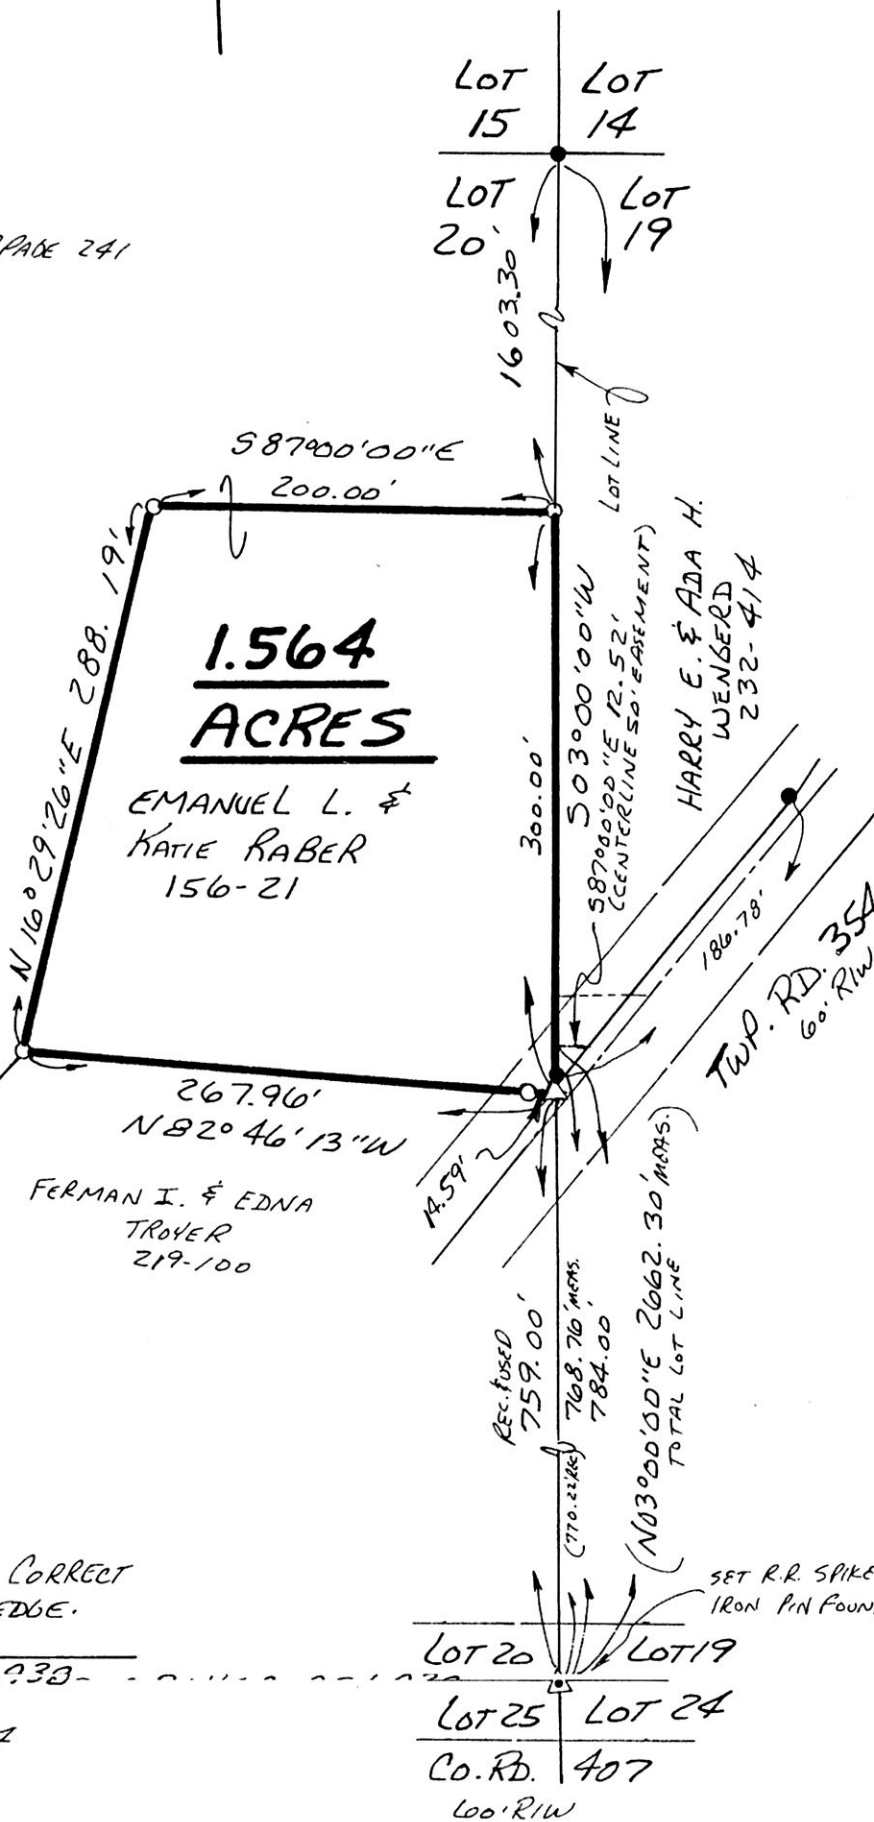

I CERTIFY THIS SURVEY TO BE CORRECT TO THE BEST OF MY KNOWLEDGE.

Donald C. Baker
 DONALD C. BAKER P.S.L. 938-
 138 N. CLAY ST.
 MILLERSBURG, OHIO 44654
 PH. (330) 674-4788
 APRIL 9, 1997
 #11997-MLDAUS

F.C.C. J.D. DARR

PLAT APPROVED

5/5/97B