


REFERENCES:

DEED Vol. 271 PAGE 236
 " " 213 " 546
 " " 206 " 585
 " " 275 " 831
 PLAT Vol. 8 PAGE 456
 " " 5 " 137
 " " 10 " 516

CLARK TOWNSHIP
 N.W. QTR. SECTION 7
 T-8N; R-4W
 HOLMES COUNTY, OHIO

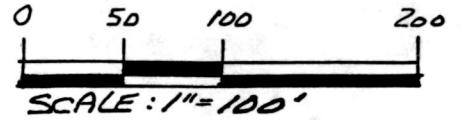


- STONE FOUND
- IRON PIN FOUND
- 5/8" RE BAR WITH I.D. CAP SET I.D. CAP MARKED "BAKER 6938"

9700007107
 Filed for Record in
 HOLMES COUNTY, OH
 SALLY MILLER
 On 05-20-1997 At 10:20 am.
 PLSM 20.00
 Vol. 16 Page 427
 of 278 page 299

9700007107
 LAUREL HINES ATTORNEY
 MILLERSBURG, OH 44654

INDEXED

BEARINGS FROM PLAT Vol. 8 PAGE 362.

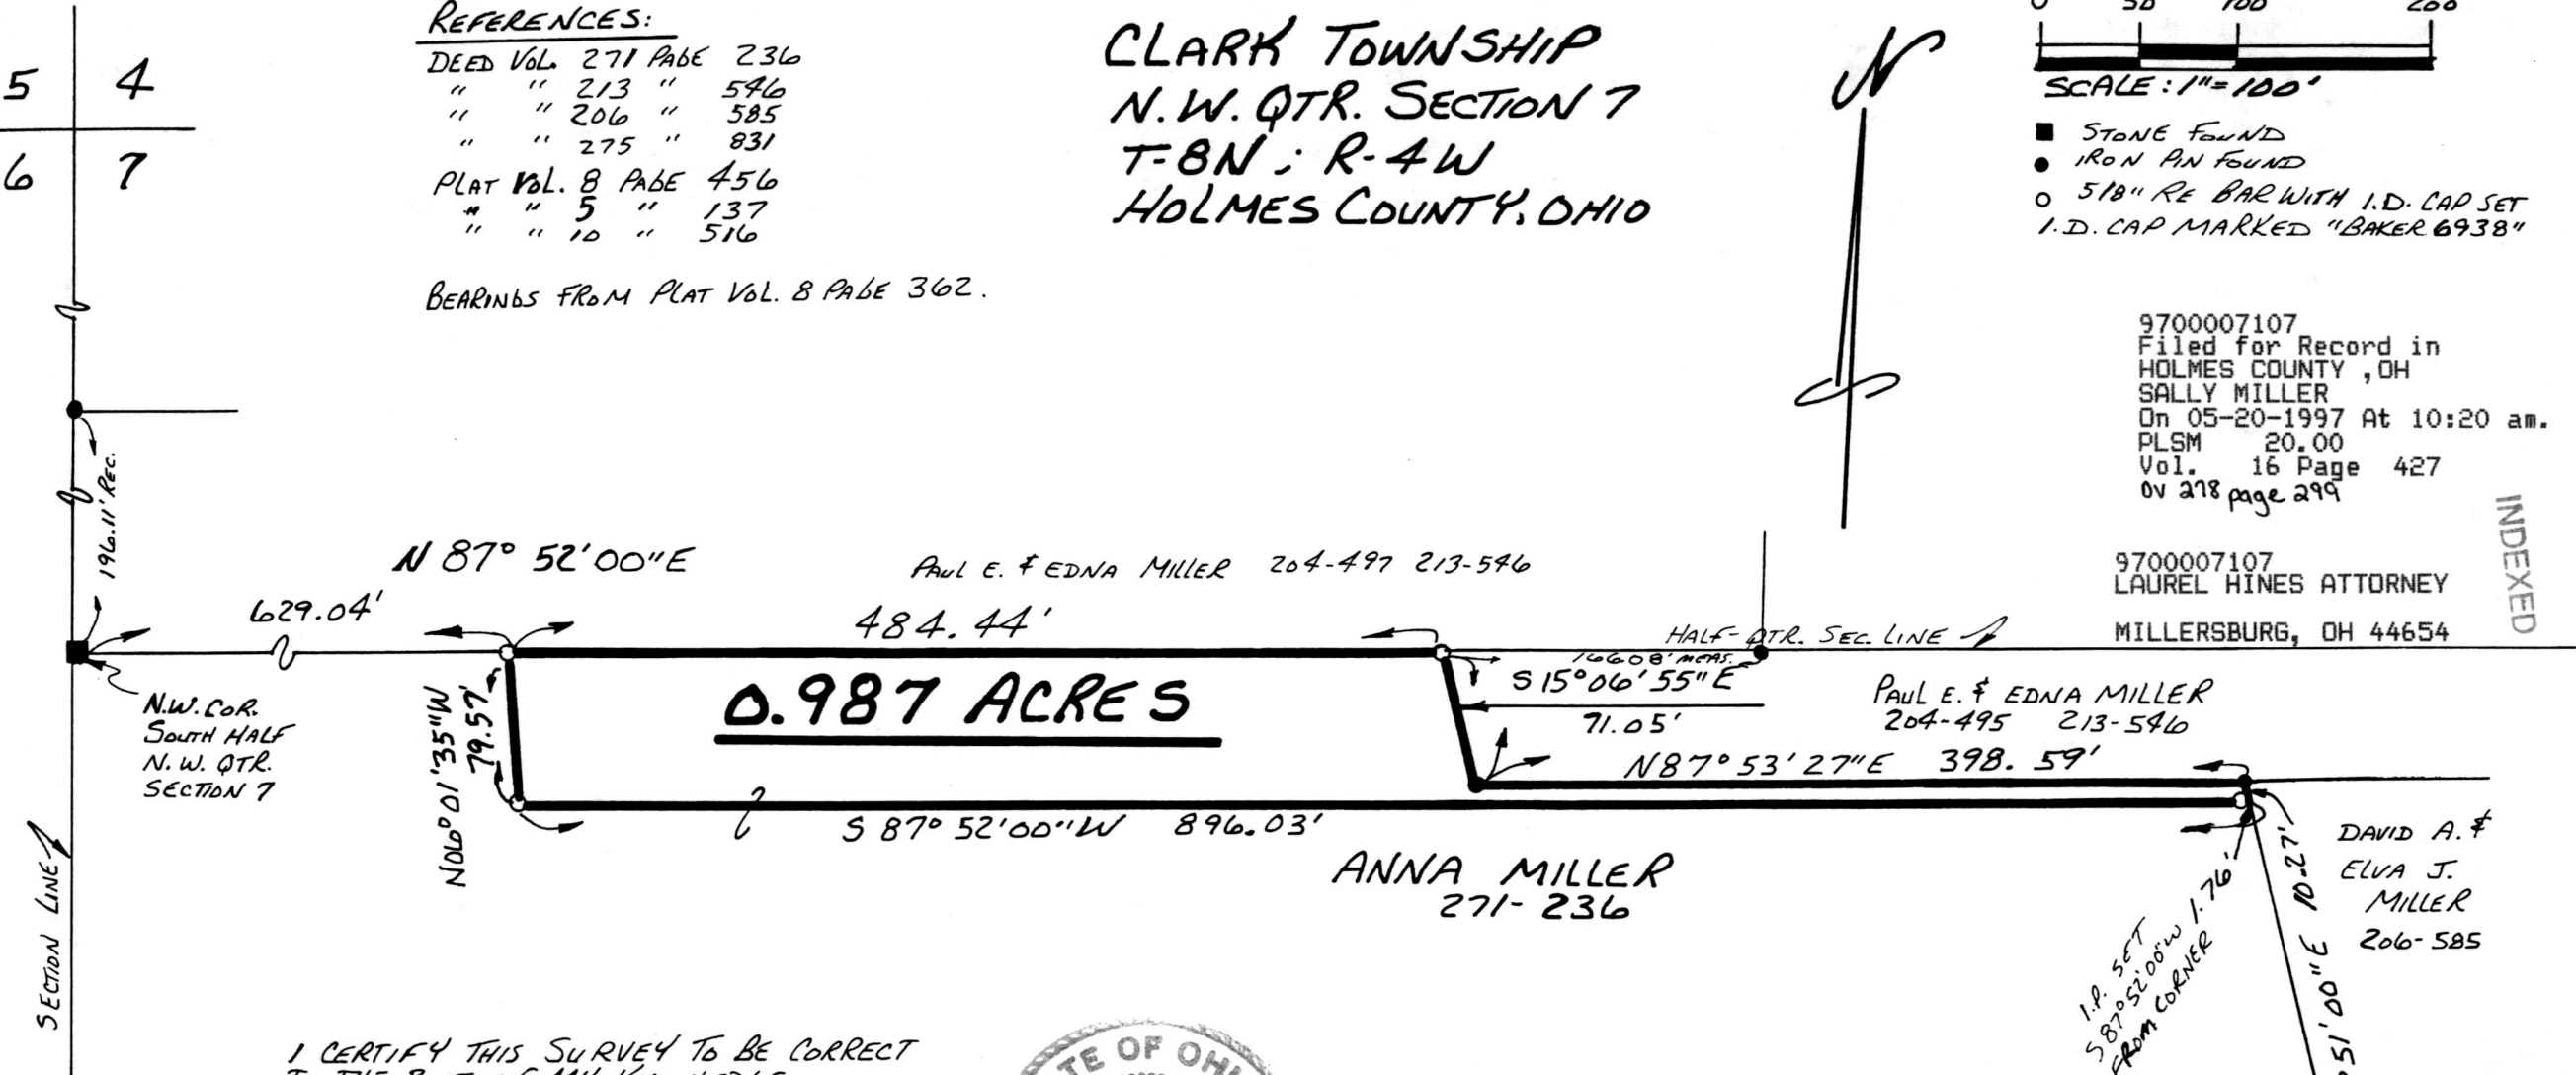

0.987 ACRES

I CERTIFY THIS SURVEY TO BE CORRECT
 TO THE BEST OF MY KNOWLEDGE.

Donald C. Baker
 DONALD C. BAKER P.S. 6938
 5958 TR. 322
 MILLERSBURG, OHIO 44654
 PH. (330) 674-4788
 JANUARY 14, 1997

297-MLD
 FCC - F.D. BAKER



ANNA MILLER
 271-236

DAVID A. &
 ELVA J.
 MILLER
 206-585

970091
 APPROVED FOR TRANSFER ONLY
 NO SUBDIVISION PLAT REQUIRED
 (O.R.C. 711.001 & 711.131)
 Lot(s) not for building unless
 approved by Board of Health,
 HOLMES CO. PLANNING COMM.

By CDM Date 5/19/97

PLAT APPROVED

5/20/97

VOL 16 PAGE 427