


MECHANIC TOWNSHIP
S.W. QTR. SECTION 20
T-8N; R-6W
HOLMES COUNTY, OHIO

SURVEYED FOR WAYNE A. TROYER

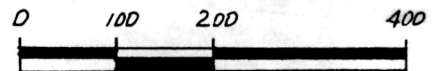

SCALE: 1" = 200'

- IRON PIN FOUND
- 5/8" REBAR WITH ID. CAP SET
ID. CAP MARKED "BAKER 6938"


REFERENCES:

- DEED VOL. 227 PAGE 953
- DEED VOL. 258 PAGE 66
- DEED VOL. 270 PAGE 179

9700007198
Filed for Record in
HOLMES COUNTY, OH
SALLY MILLER
On 05-27-1997 At 10:47 am.
PLSM 20.00
Vol. 16 Page 431
DV 278 page 370

INDEXED

BEARINGS FROM DEED VOL. 258 PAGE 66

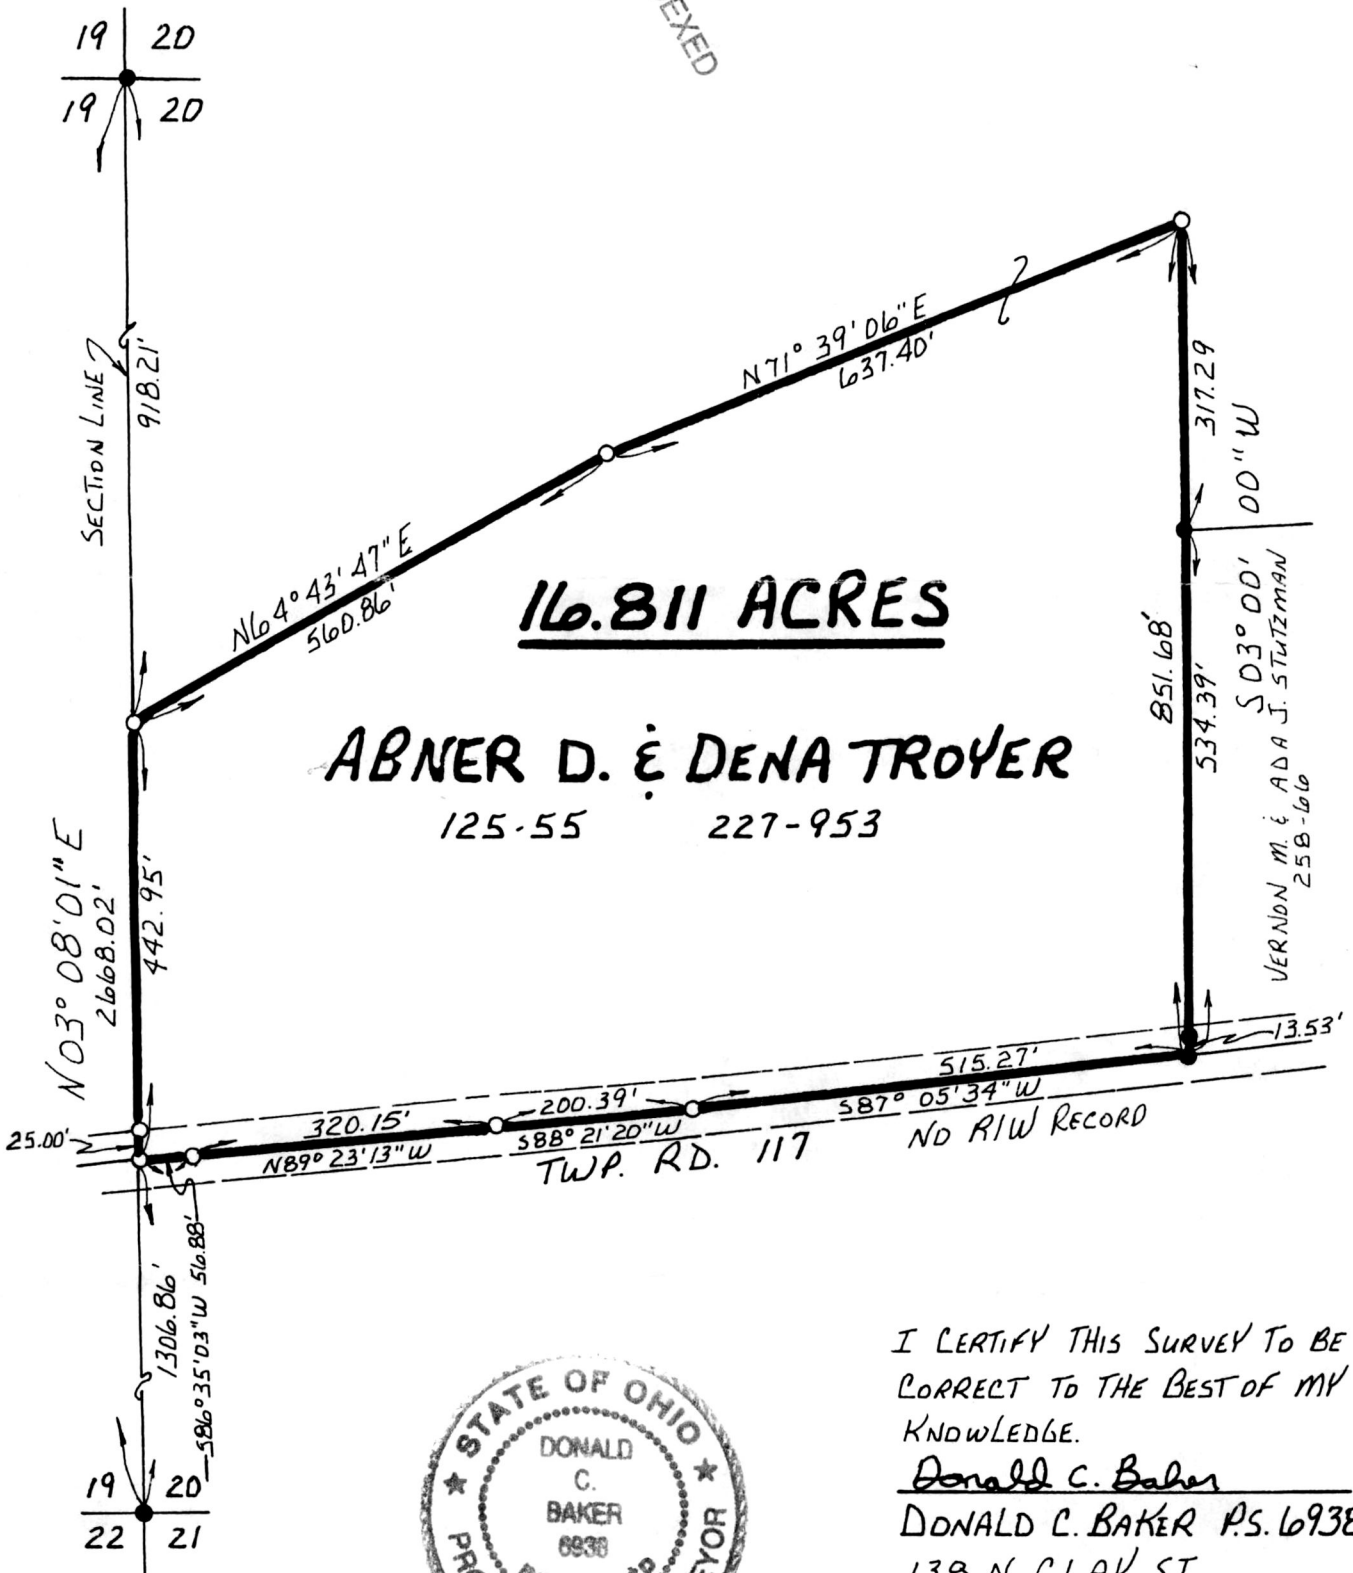

16.811 ACRES

ABNER D. & DENA TROYER

125-55 227-953



I CERTIFY THIS SURVEY TO BE
CORRECT TO THE BEST OF MY
KNOWLEDGE.

Donald C. Baker
DONALD C. BAKER P.S. 6938
138 N. CLAY ST.
MILLERSBURG, OHIO 44654
PH. (330) 674-4788

MARCH 18, 1997
11097-JFM SRU
F.C.C. - F.D. BAKER

9700007198
LAUREL HINES ATTY
MILLERSBURG, OH 44654

PLAT APPROVED

5/23/97-B