


RIPLEY TOWNSHIP
S.W. QTR. SECTION 26
T-18N; R-14W
HOLMES COUNTY, OHIO

SURVEYED FOR: BOB & SALLY MILLER

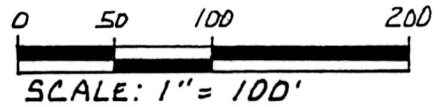

- IRON PIN FOUND
- 5/8" REBAR WITH ID. CAP SET
ID. CAP MARKED "BAKER 693B"

REFERENCES:

DEED Vol. 259 PAGE 147
 DEED Vol. 259 PAGE 704

BEARINGS FROM PLAT Vol. 7 PAGE 86


970107

APPROVED FOR TRANSFER ONLY
 NO SUBDIVISION PLAT REQUIRED
 (O.R.C. 711.001 & 711.131)
 Lot(s) not for building unless
 approved by Board of Health.
 HOLMES CO. PLANNING COMM.

By CDM Date 4/5/97


9700007398
 Filed for Record in
 HOLMES COUNTY, OH
 SALLY MILLER
 On 06-09-1997 At 09:21 AM.
 PLSM 20.00
 Vol. 16 Page 442
 DV 279 page 552

INDEXED

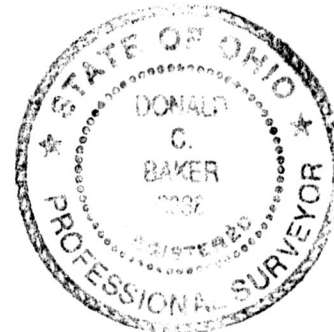

TROY & NONA MILLER
259-147

1.000 ACRES

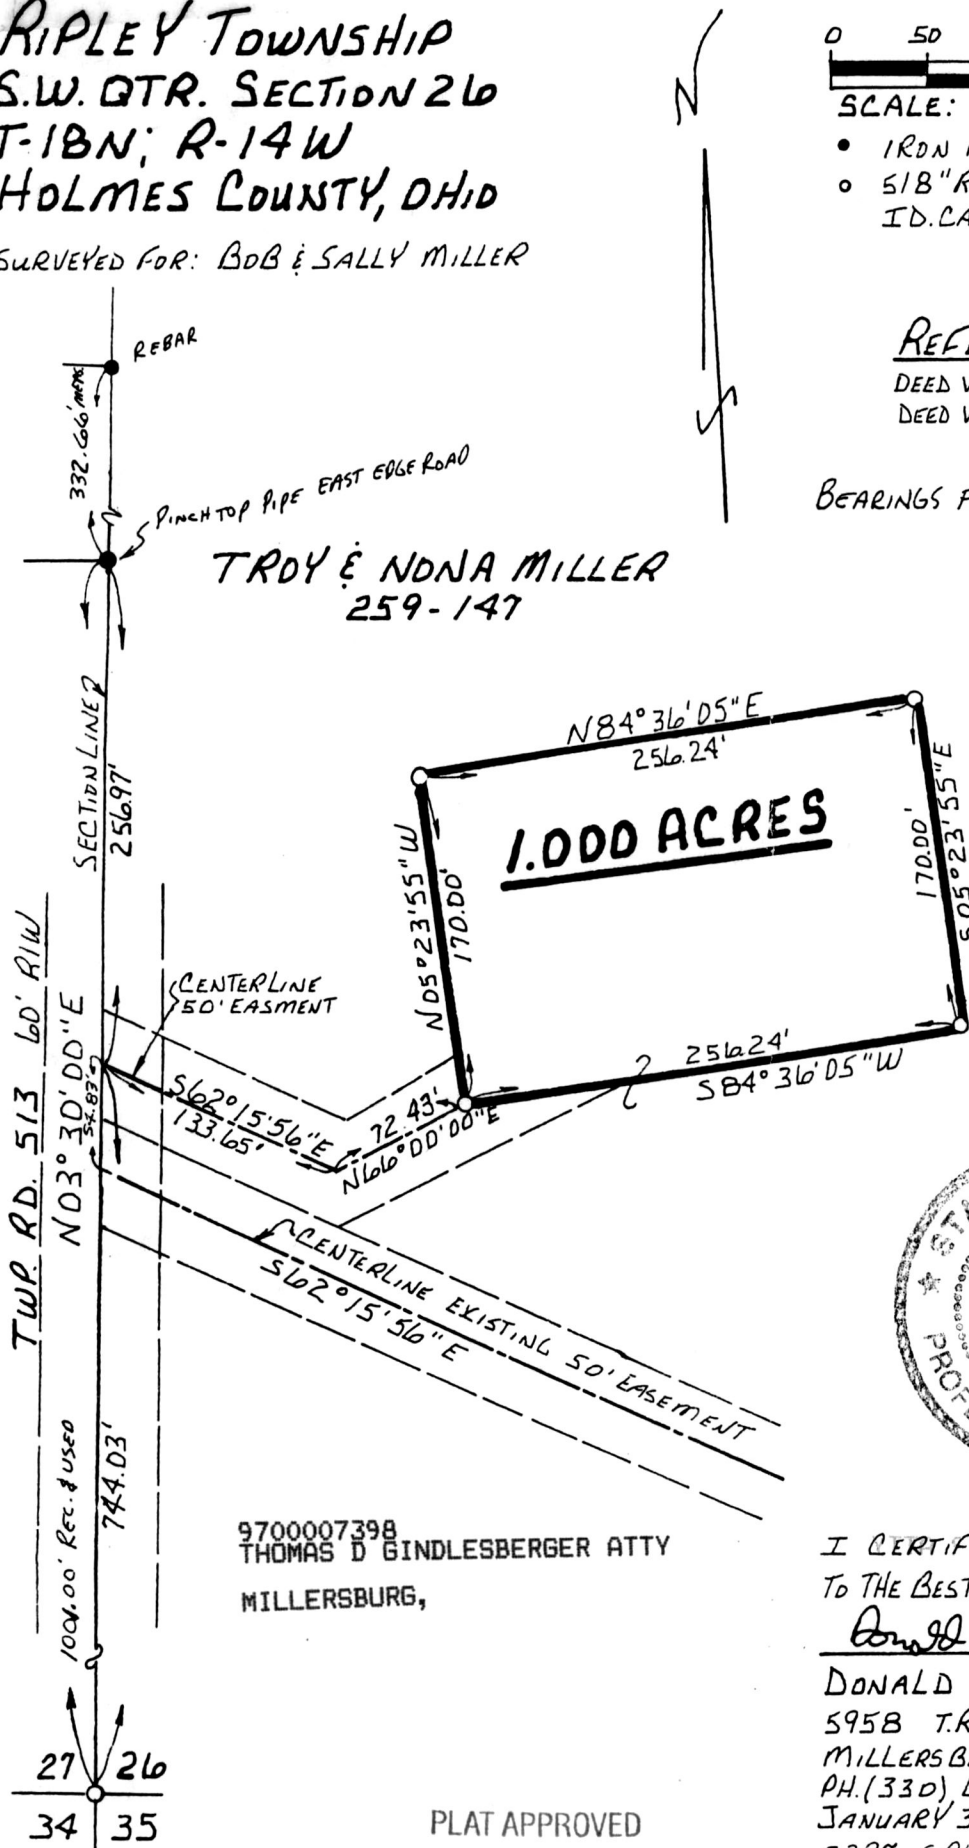

9700007398
 THOMAS D GINDLESBERGER ATTY
 MILLERSBURG,

I CERTIFY THIS SURVEY TO BE CORRECT
 TO THE BEST OF MY KNOWLEDGE.

Donald C. Baker
 DONALD C. BAKER P.S. 6938
 595B T.R. 322
 MILLERSBURG, OHIO 44654
 PH. (330) 674-4788
 JANUARY 30, 1997
 5297. SRU
 FCC - D.C. BAKER

PLAT APPROVED

6/6/97 B

27 26
 34 35