


BERLIN TOWNSHIP
 3RD. QTR. LOTS 31 & 34
 T-9N; R-5W
 HOLMES COUNTY, OHIO

9700007423
 Filed for Record in
 HOLMES COUNTY, OH
 SALLY MILLER
 On 06-09-1997 At 01:37 pm.
 PLSM 20.00
 Vol. 16 Page 445
 by 278 pg 568

INDEXED

0 50 100 200

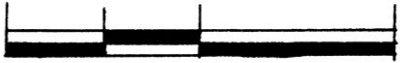

SCALE: 1" = 100'


- IRON PIN FOUND
- 5/8" RE BAR WITH I.D. CAP SET
- I.D. CAP MARKED "BAKER 6938"

REFERENCES:

- DEED VOL. 193 P. 752
- " " 193 " 754
- " " 171 " 437
- " " 207 " 673

- PLAT VOL. 6 PAGE 99
- " " 5 " 13

BEARINGS FROM DEED VOL. 193 P. 752

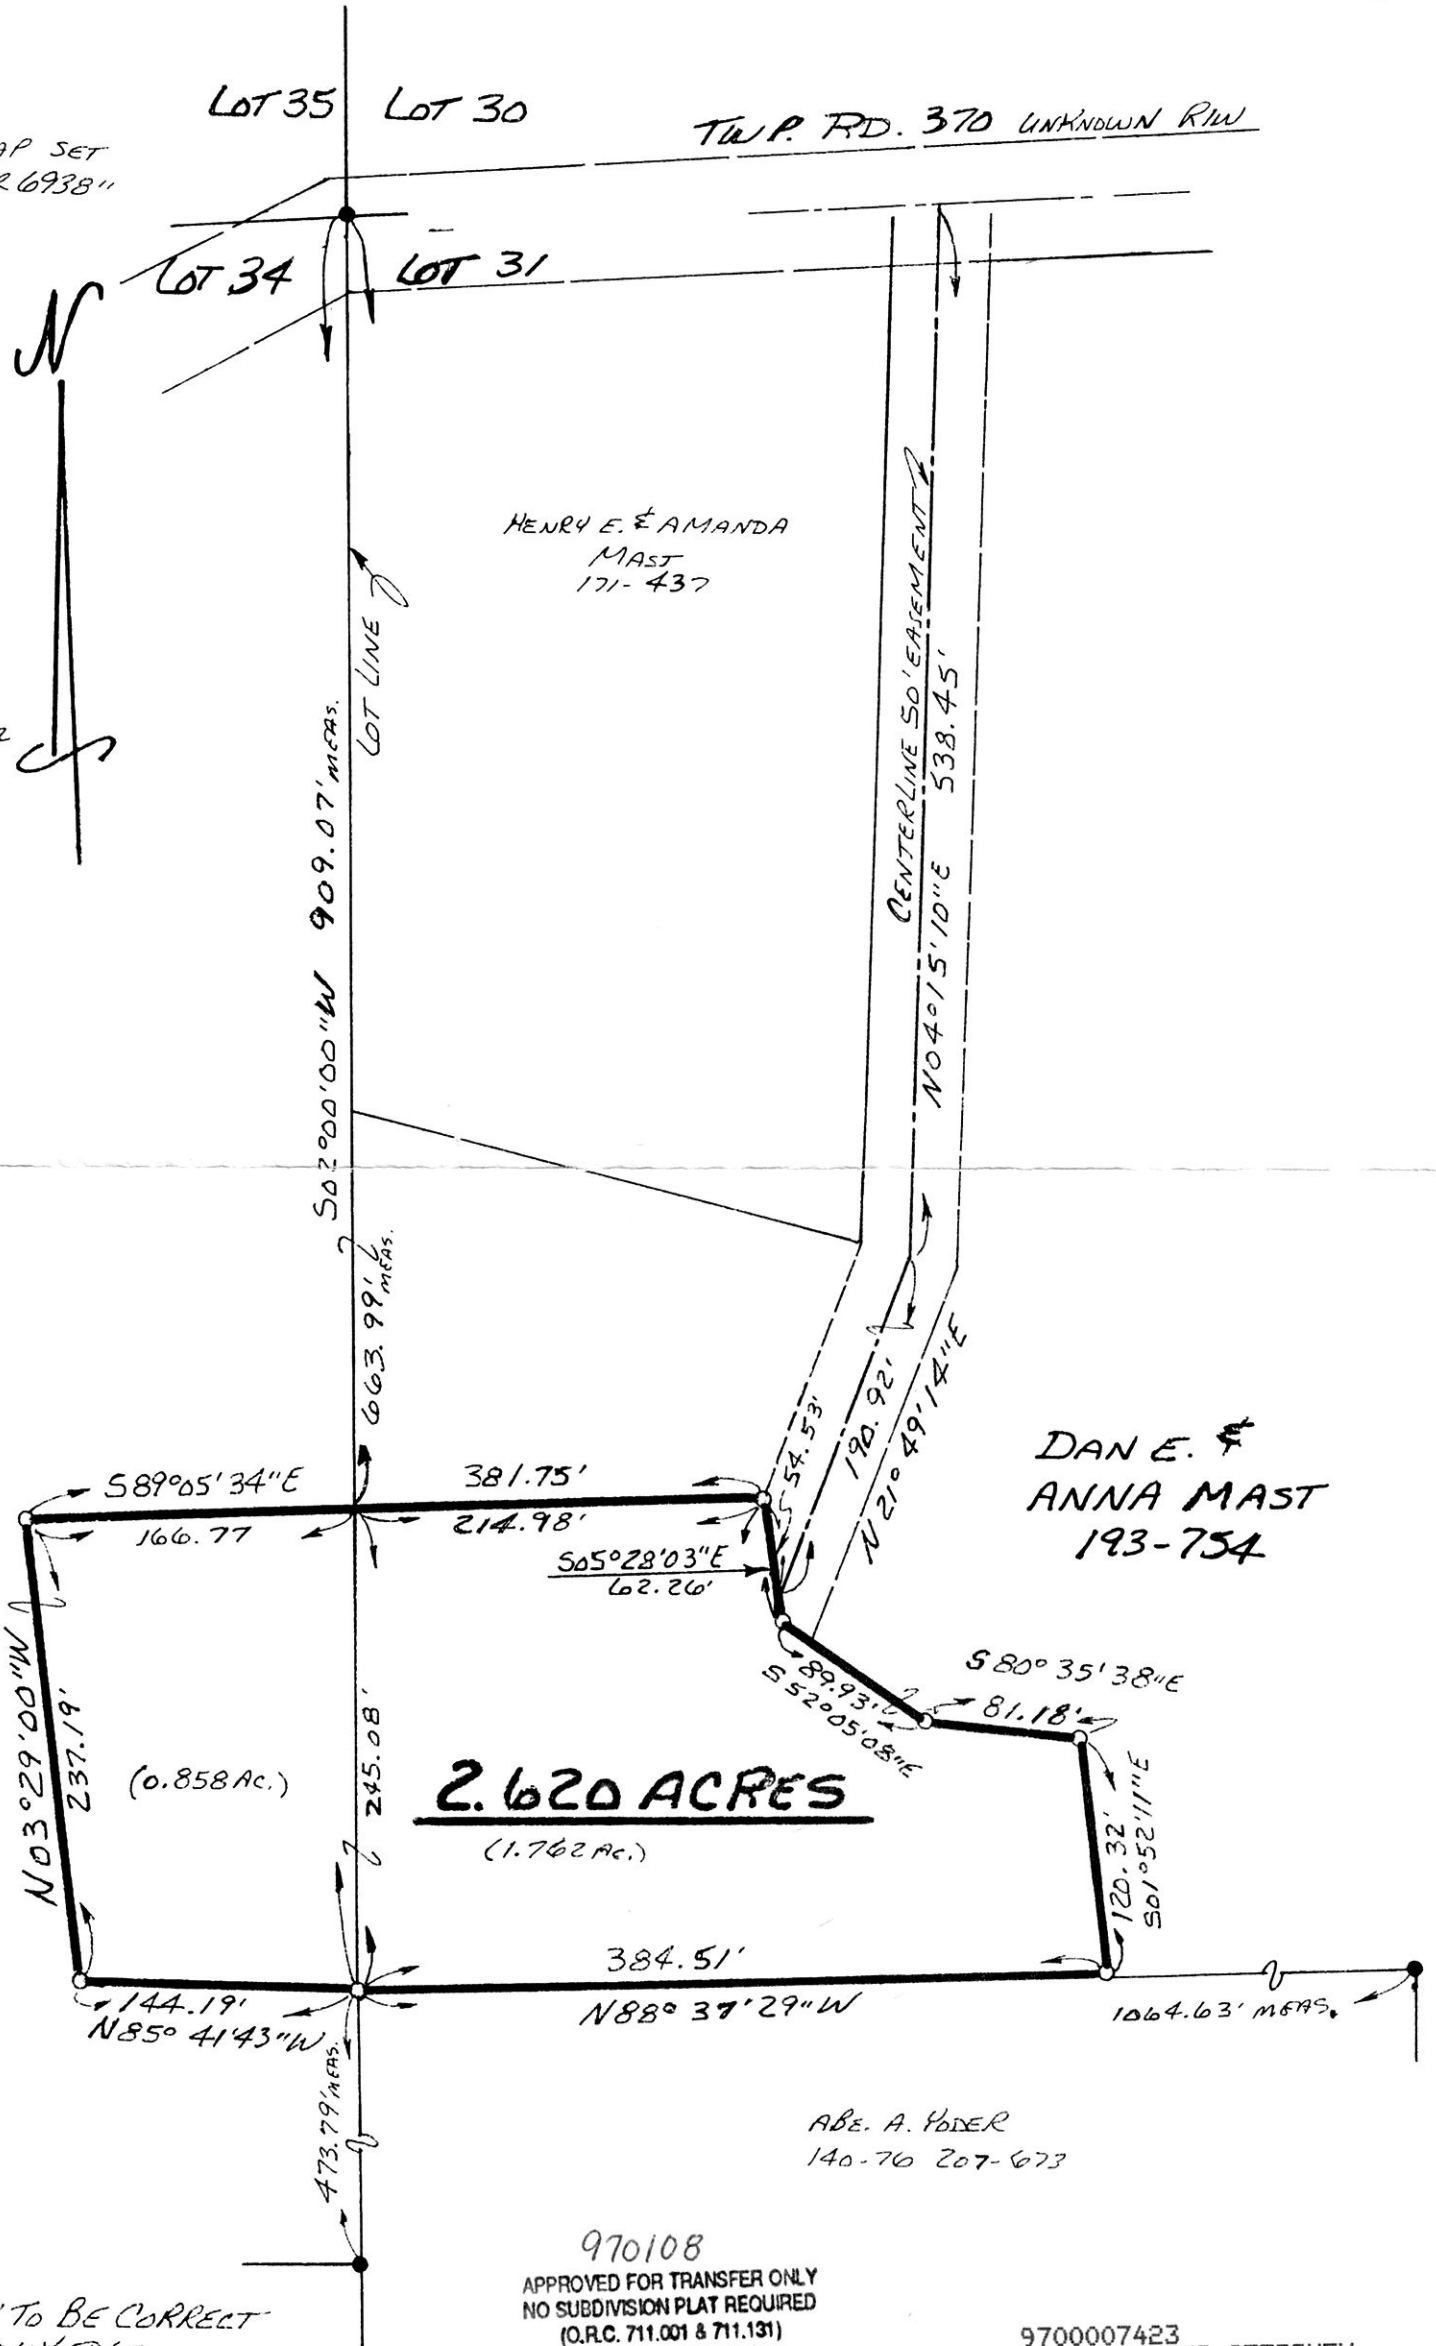

193-752

(0.858 Ac.)

2.620 ACRES
 (1.762 Ac.)

DAN E. &
 ANNA MAST
 193-754



I CERTIFY THIS SURVEY TO BE CORRECT TO THE BEST OF MY KNOWLEDGE.

Donald C. Baker
 DONALD C. BAKER P.S. 6938
 138 N. CLAY ST.
 MILLERSBURG, OHIO 44654
 PH. (330) 674-4788

MARCH 20, 1997

970108
 APPROVED FOR TRANSFER ONLY
 NO SUBDIVISION PLAT REQUIRED
 (O.R.C. 711.001 & 711.131)
 Lot(s) not for building unless
 approved by Board of Health.
 HOLMES CO. PLANNING COMM.
 By cpm Date 6/5/97

9700007423
 LAUREL HINES ATTORNEY
 MILLERSBURG,

PLAT APPROVED
6/6/97

1/297-ML DAVIS
 F.C.C. - F.D. BAKER