

**RICHLAND TOWNSHIP**  
**N.W. & S.W. QTR. SECTION 18**  
**T-8N; R-9W**  
**HOLMES COUNTY, OHIO**

0 50 100 200  
**SCALE: 1" = 100'**

▲ R.R. SPIKE FOUND  
 ● IRON PIN FOUND  
 △ R.R. SPIKE SET  
 ○ 5/8" REBAR WITH I.D. CAP SET  
 I.D. CAP MARKED "BAKER 6938"  
 SURVEYED FOR L AND M LAND

**REFERENCES:**

DEED VOL. 275 PAGE 814  
 " " 275 " 576  
 " " 277 " 582

BEARINGS FROM PLAT VOL.  
 14 PAGE 238

9700007445  
 Filed for Record in  
 HOLMES COUNTY, OH  
 SALLY MILLER  
 On 06-10-1997 At 02:27 pm.  
 PLSM 20.00  
 Vol. 16 Page 446  
 OV 278 pg 577

INDEXED



I CERTIFY THIS SURVEY TO BE CORRECT  
 TO THE BEST OF MY KNOWLEDGE.

*Donald C. Baker*

**DONALD C. BAKER P.S. 6938**


138 N. CLAY ST.  
 MILLERSBURG, OHIO 44654  
 PH: (330) 674-4788

MAY 7, 1997

27597 FJM  
 F.C.C. - J.D.BARR

PLAT APPROVED

*6/10/97*

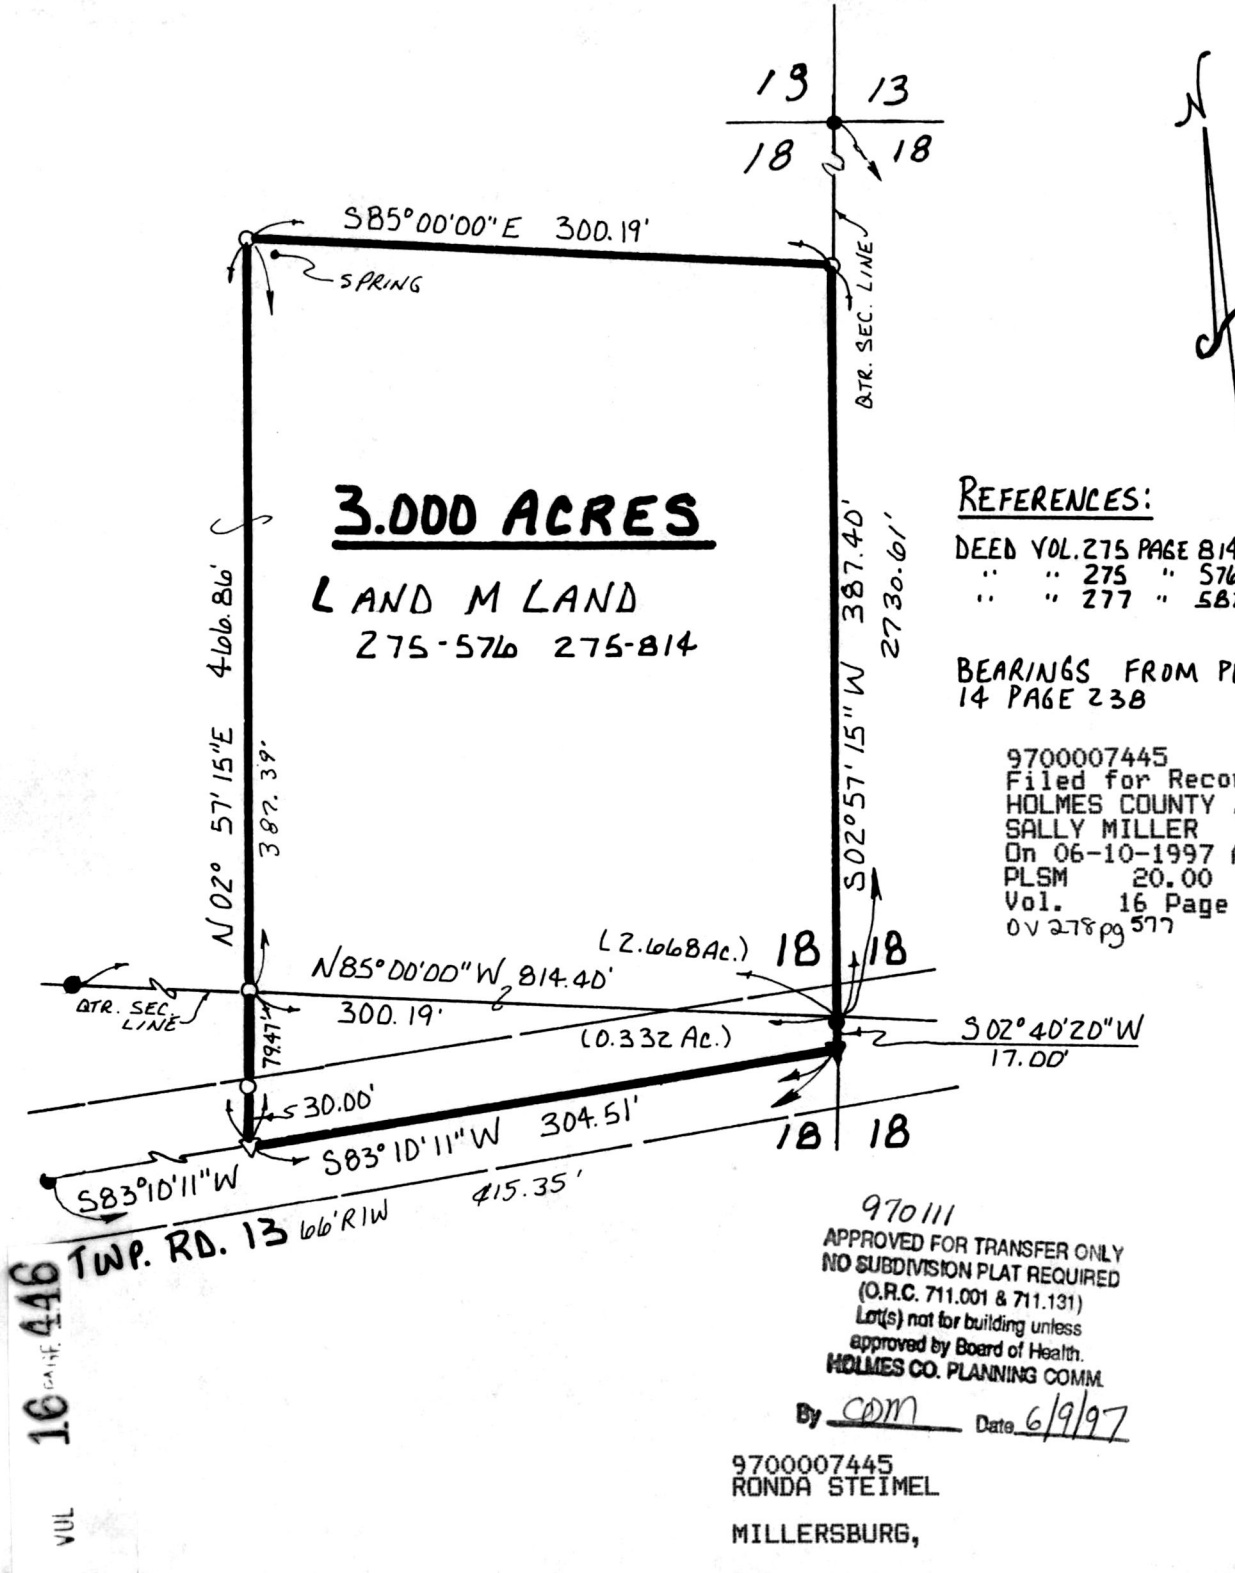

**3.000 ACRES**

**L AND M LAND**  
 275-576 275-814

16 446

TWP. RD. 13 66' R/W

9700007445  
 RONDA STEIMEL  
 MILLERSBURG,

970111  
 APPROVED FOR TRANSFER ONLY  
 NO SUBDIVISION PLAT REQUIRED  
 (O.R.C. 711.001 & 711.131)  
 Lot(s) not for building unless  
 approved by Board of Health.  
 HOLMES CO. PLANNING COMM.

By *com* Date *6/9/97*