



SALT CREEK TOWNSHIP  
S.E. QTR. SECTION 1  
T-14N; R-12W  
HOLMES COUNTY, OHIO  
SURVEYED FOR IVAN SCHLABACH

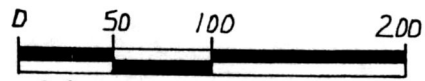

SCALE: 1" = 100'

- IRON PIN FOUND
- STONE FOUND
- ▲ R.R. SPIKE FOUND
- P.K. NAIL SET
- 5/8" REBAR WITH ID. CAP SET ID. CAP MARKED "BAKER 6938"

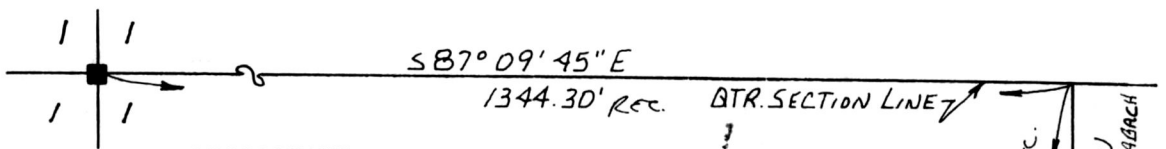


9700007477  
Filed for Record in  
HOLMES COUNTY, OH  
SALLY MILLER  
On 06-11-1997 At 02:20 pm.  
PLSM 20.00  
Vol. 16 Page 448  
OV 278 page 603

INDEXED

652.16' REC.  
S 01° 45' 31" W  
ELI ZABETH J. SCHLABACH  
213-356

REFERENCES:

- DEED VOL. 246 PAGE 104
- DEED VOL. 256 PAGE 473
- PLAT VOL. 10 PAGE 320
- PLAT VOL. 12 PAGE 366
- DEED VOL 213 PAGE 356
- PLAT VOL B PAGE 762

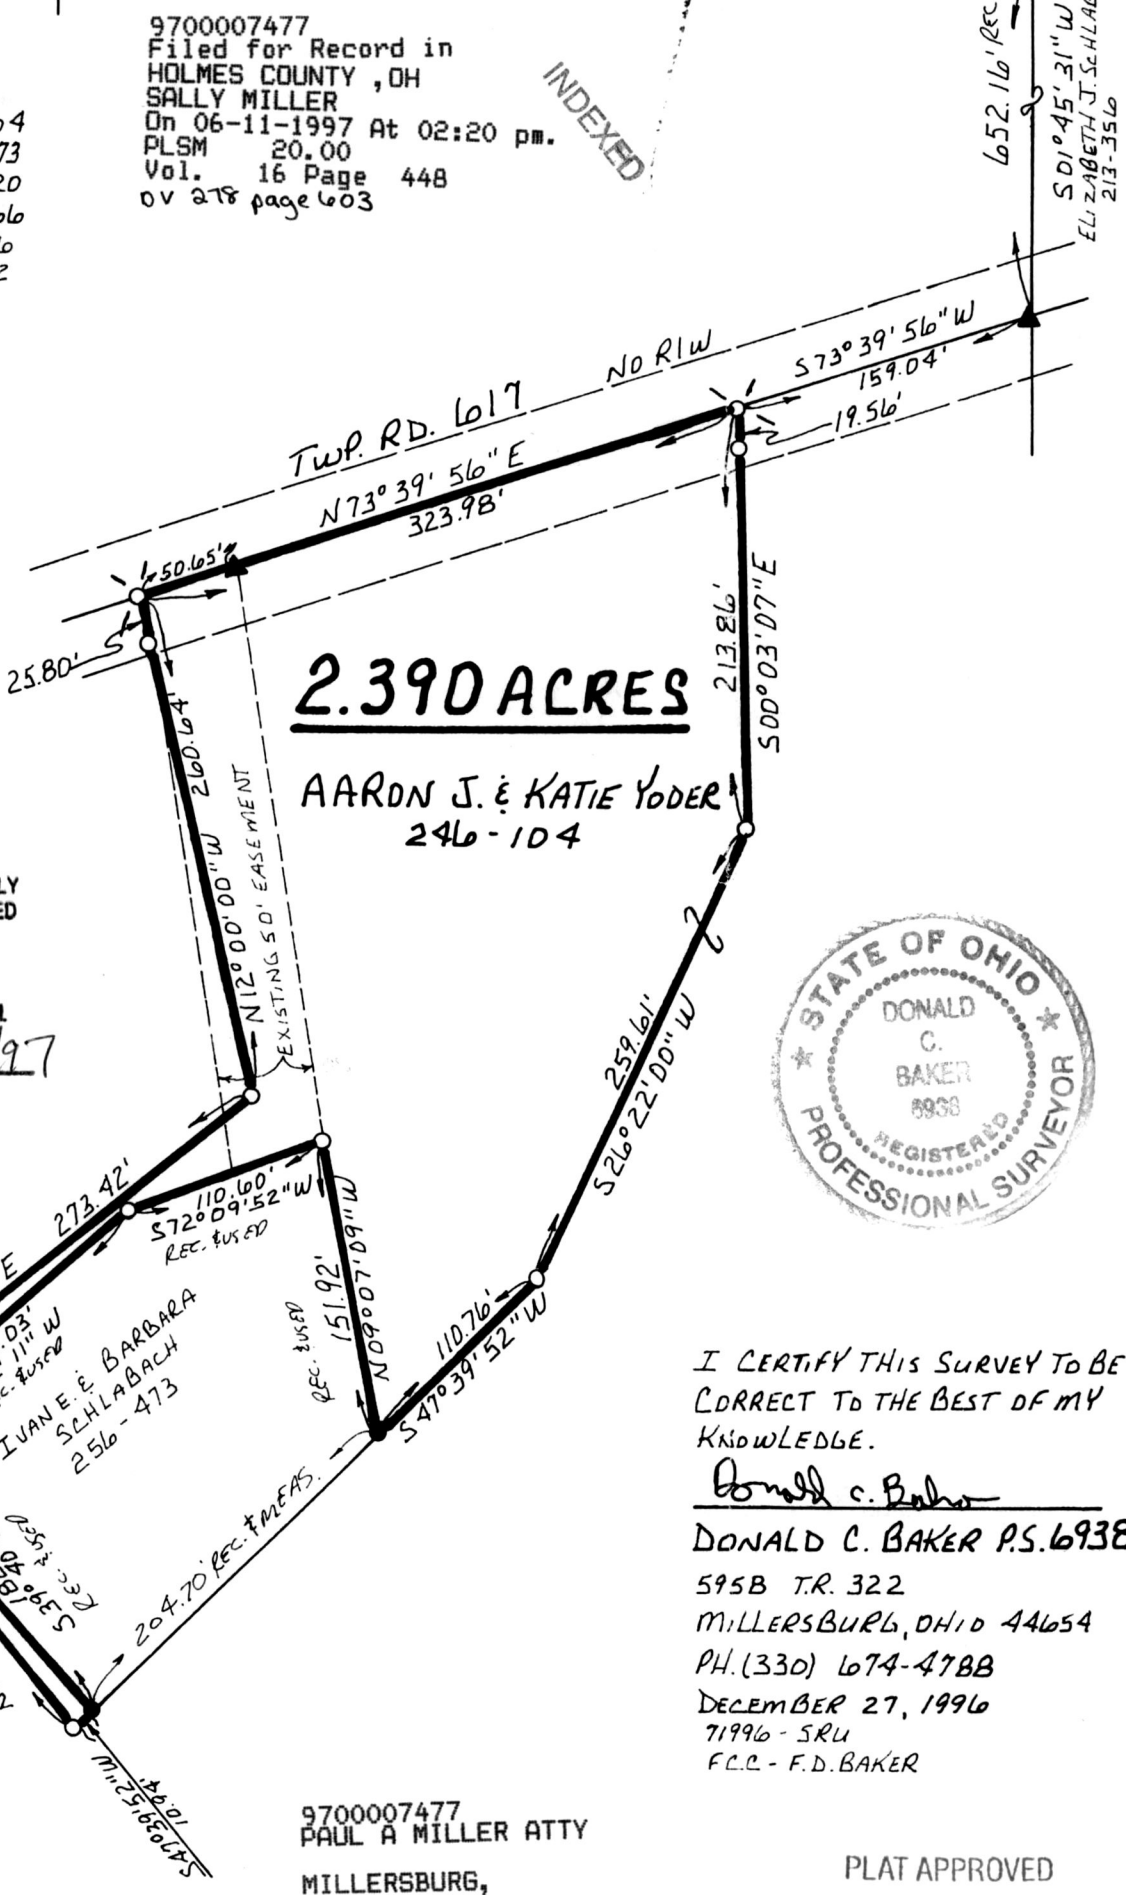

2.390 ACRES

AARON J. & KATIE YODER  
246-104

970113  
APPROVED FOR TRANSFER ONLY  
NO SUBDIVISION PLAT REQUIRED  
(O.R.C. 711.001 & 711.131)  
Lots not for building unless  
approved by Board of Health.  
HOLMES CO. PLANNING COMM.

By CDM Date 6/9/97



I CERTIFY THIS SURVEY TO BE  
CORRECT TO THE BEST OF MY  
KNOWLEDGE.

Donald C. Baker  
DONALD C. BAKER P.S. 6938  
595B T.R. 322  
MILLERSBURG, OHIO 44654  
PH. (330) 674-4788  
DECEMBER 27, 1996  
71996 - SRU  
F.C.C. - F.D. BAKER

9700007477  
PAUL A MILLER ATTY  
MILLERSBURG,

PLAT APPROVED

6/10/97