

● IRON PIN FOUND

PRAIRIE TOWNSHIP N.E. & S.E. QTRS. SECTION 16 T-13N R-13W HOLMES COUNTY, OHIO

(SURVEYED FOR: RICHARD KISLING)

VOL

REFERENCES:

DEED Vol. 268 PAGE 260

" " 263 " 320

" " 274 " 336

PLAT Vol. 12 PAGE 314

" " 13 " 115


" " 16 " 152

" " 14 " 427

9700007479
Filed for Record in
HOLMES COUNTY, OH
SALLY MILLER
On 06-11-1997 At 02:20 pm.
PLSM 20.00
Vol. 16 Page 449
DV 278 page 606

INDEXED

BEARING FROM PLAT VOL. 11
PAGE 30

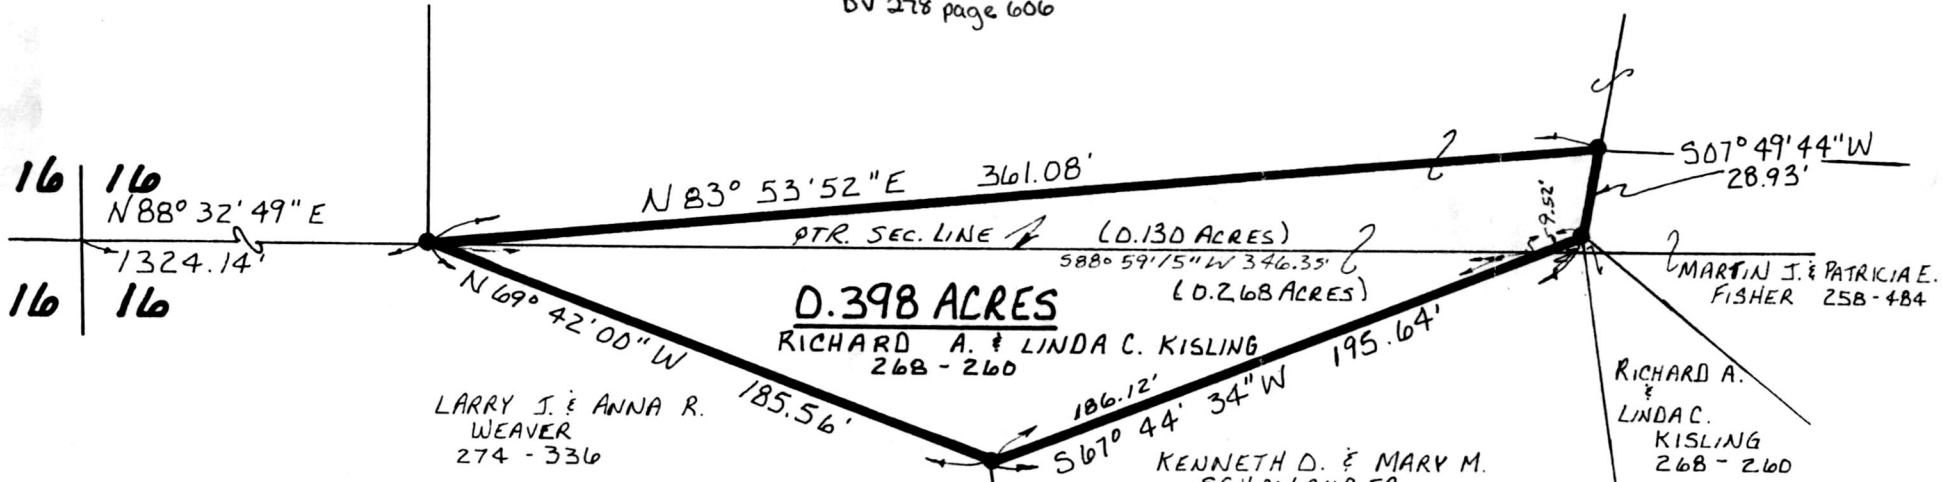

16 | 16
N 88° 32' 49" E
1324.14'
16 | 16

0.398 ACRES

RICHARD A. & LINDA C. KISLING
268 - 260

LARRY J. & ANNA R. WEAVER
274 - 336

KENNETH D. & MARY M. SCHONAUER
263 - 320

MARTIN J. & PATRICIA E. FISHER
258 - 484

RICHARD A. & LINDA C. KISLING
268 - 260

I CERTIFY THIS SURVEY TO BE CORRECT
TO THE BEST OF MY KNOWLEDGE.

Donald C. Baker
DONALD C. BAKER R.S. 6938

5958 T.R. 322
MILLERSBURG, OHIO 44654
PH. (330) 674-4788

SEPTEMBER 12, 1996

54896-MLD



9700007479
PAUL A MILLER ATTY
MILLERSBURG,

970116
APPROVED FOR TRANSFER ONLY
NO SUBDIVISION PLAT REQUIRED
(O.R.C. 711.001 & 711.131)
Lot(s) not for building unless
approved by Board of Health.
HOLMES CO. PLANNING COMM.

By COM Date 6/9/97

PLAT APPROVED

6/10/97