

SURVEYED FOR JONAS TROYER

9700007719  
Filed for Record in  
HOLMES COUNTY, OH  
By HALCY MILLER  
On 06-26-1997 At 02:46 pm.  
PLSM 20.00  
Vol. 16 Page 461  
OV 278 page 773

REFERENCES:  
DEED VOL. 185 PAGE 403  
DEED VOL. 191 PAGE 76  
DEED VOL. 222 PAGE 793  
PLAT VOL. 7 PAGE 145  
PLAT VOL. 7 PAGE 465  
PLAT VOL. 8 PAGE B57

INDEXED

BERLIN TOWNSHIP  
3RD. QTR. LOT 27  
T-9N; R-5W  
HOLMES COUNTY, OHIO



SCALE: 1" = 60'

- IRON P.I. FOUND
- 5/8" REBAR WITH I.D. CAP SET  
I.D. CAP MARKED "BAKER 693B"

970138

APPROVED FOR TRANSFER ONLY  
NO SUBDIVISION PLAT REQUIRED  
(O.R.C. 711.001 & 711.131)  
Lot(s) not for building unless  
approved by Board of Health.  
HOLMES CO. PLANNING COMM.

By CDM Date 6/25/97

I CERTIFY THIS SURVEY TO BE  
CORRECT TO THE BEST OF MY  
KNOWLEDGE.

Donald C. Baker

DONALD C. BAKER P.S. 693B  
138 N. CLAY ST.  
MILLERSBURG, OHIO 44654  
PH. (330) 674-4788  
JUNE 5, 1997  
23897- SRU  
F.C.C. - J.D. DARR

PLAT APPROVED


6/25/97 Rg

**1.543 ACRES**

JONAS A. & EDNA L. TROYER  
185-403

EARLE & ERLIE BEACHY 204-314 222-793

BEARINGS FROM PLAT VOL. 8 PAGE B57

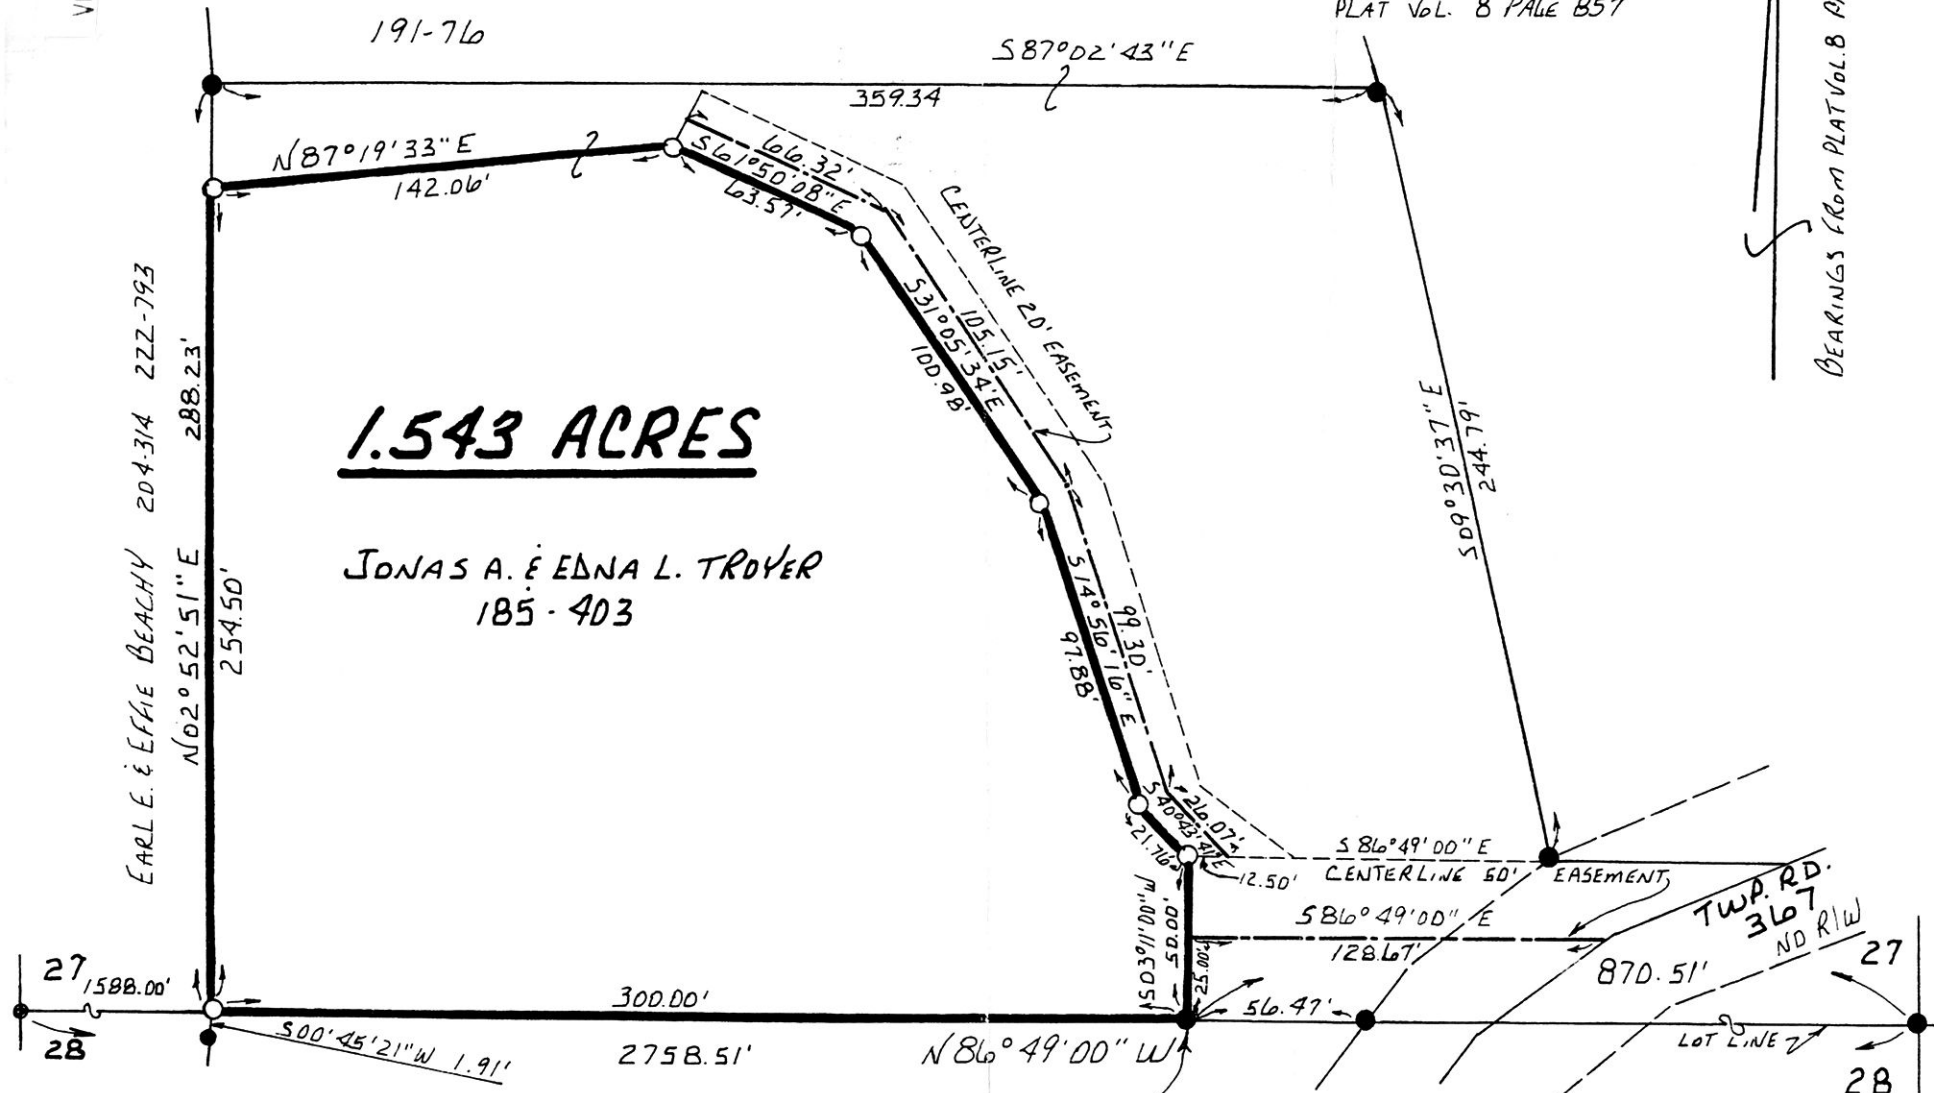

9700007719  
LAUREL SCHMID ATTY  
MILLERSBURG,