


REFERENCES:

DEED VOL. 161 PAGE 481
" " 154 " 120
" " 182 " 460
" " 223 " 562

BERLIN TOWNSHIP
S.E. QTR. SECTION 6
T-9N ; R-5W
HOLMES COUNTY, OHIO

BEARINGS FROM DEED VOL. 244
PAGE 88

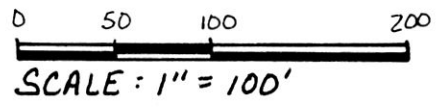

SURVEYED FOR HENRY J. HERSHBERGER

- IRON PIN FOUND
- ▲ R.R. SPIKE FOUND
- P.K. NAIL FOUND

NOTE:

SURVEY OF THE 20,000 Sq. Ft.
EXCEPTION DESCRIBED IN
DEED VOL. 161 PAGE 481.
THIS 0.459 AC. TRACT IS
OCCUPIED BY HERSHBERGER

9700008010
MARK LEININGER
MILLERSBURG, OH 44654




I CERTIFY THIS SURVEY TO BE
CORRECT TO THE BEST OF MY
KNOWLEDGE.

Donald C. Baker

DONALD C. BAKER P.S. 6938
138 N. CLAY ST.
MILLERSBURG, OHIO 44654
PH: (330) 674-4788
FEBRUARY 12, 1997

7897 FJM
F.C.C. - F.D. BAKER

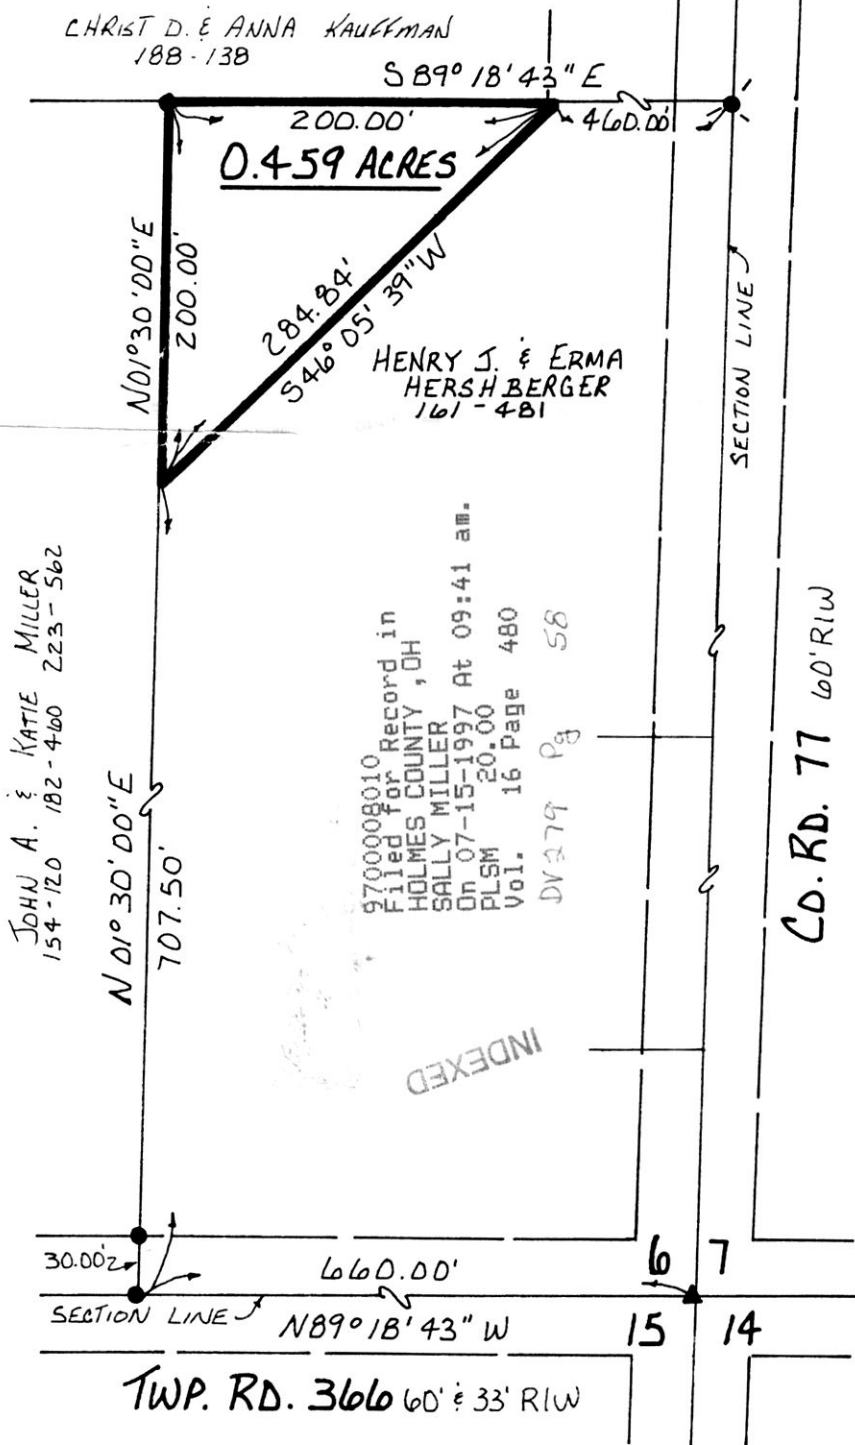

PLAT APPROVED
7/14/97B