

KILLBUCK TOWNSHIP
N.E., S.E. & S.W. QTRS.
SECTION 7
T-8N; R-7W
HOLMES COUNTY, OHIO

SURVEYED FOR CHARLES MCKELVEY

REFERENCES:

- DEED Vol. 226 PAGE 808
- DEED Vol. 191 PAGE 826
- DEED Vol. 222 PAGE 162
- DEED Vol. 34 PAGE 98
- DEED Vol. 256 PAGE 306
- DEED Vol. 259 PAGE 885
- DEED Vol. 204 PAGE 780
- DEED Vol. 67 PAGE 133
- DEED Vol. 234 PAGE 792

BEARINGS FROM DEED Vol. 234 PAGE 792




I CERTIFY THIS SURVEY TO BE CORRECT
TO THE BEST OF MY KNOWLEDGE.

Donald C. Baker

DONALD C. BAKER P.S. 6938
138 N. CLAY ST.
MILLERSBURG, OHIO 44654
PH. (330) 674-4788
JULY 2, 1997

37397-SRU
F.C.L. - F.D. BAKER


9700008106
THOMAS C. YODER ATTY
MILLERSBURG,

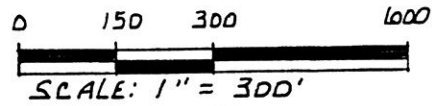

- IRON PIN FOUND
- STONE FOUND
- ▲ R.R. SPIKE FOUND
- ⊙ P.R. NAIL FOUND
- 5/8" REBAR WITH ID CAPSET
ID CAP MARKED "BAKER 6938"
- Ⓐ JERROLD & SUSIE WIDENER
JERROLD K. & MARY S. WIDENER
207-188 234-792

INDEXED

9700008106
Filed for Record in
HOLMES COUNTY, OH
SALLY MILLER
On 07-21-1997 At 09:16 am.
PLSM 20.00
Vol. 16 Page 485
DV 279 page 143

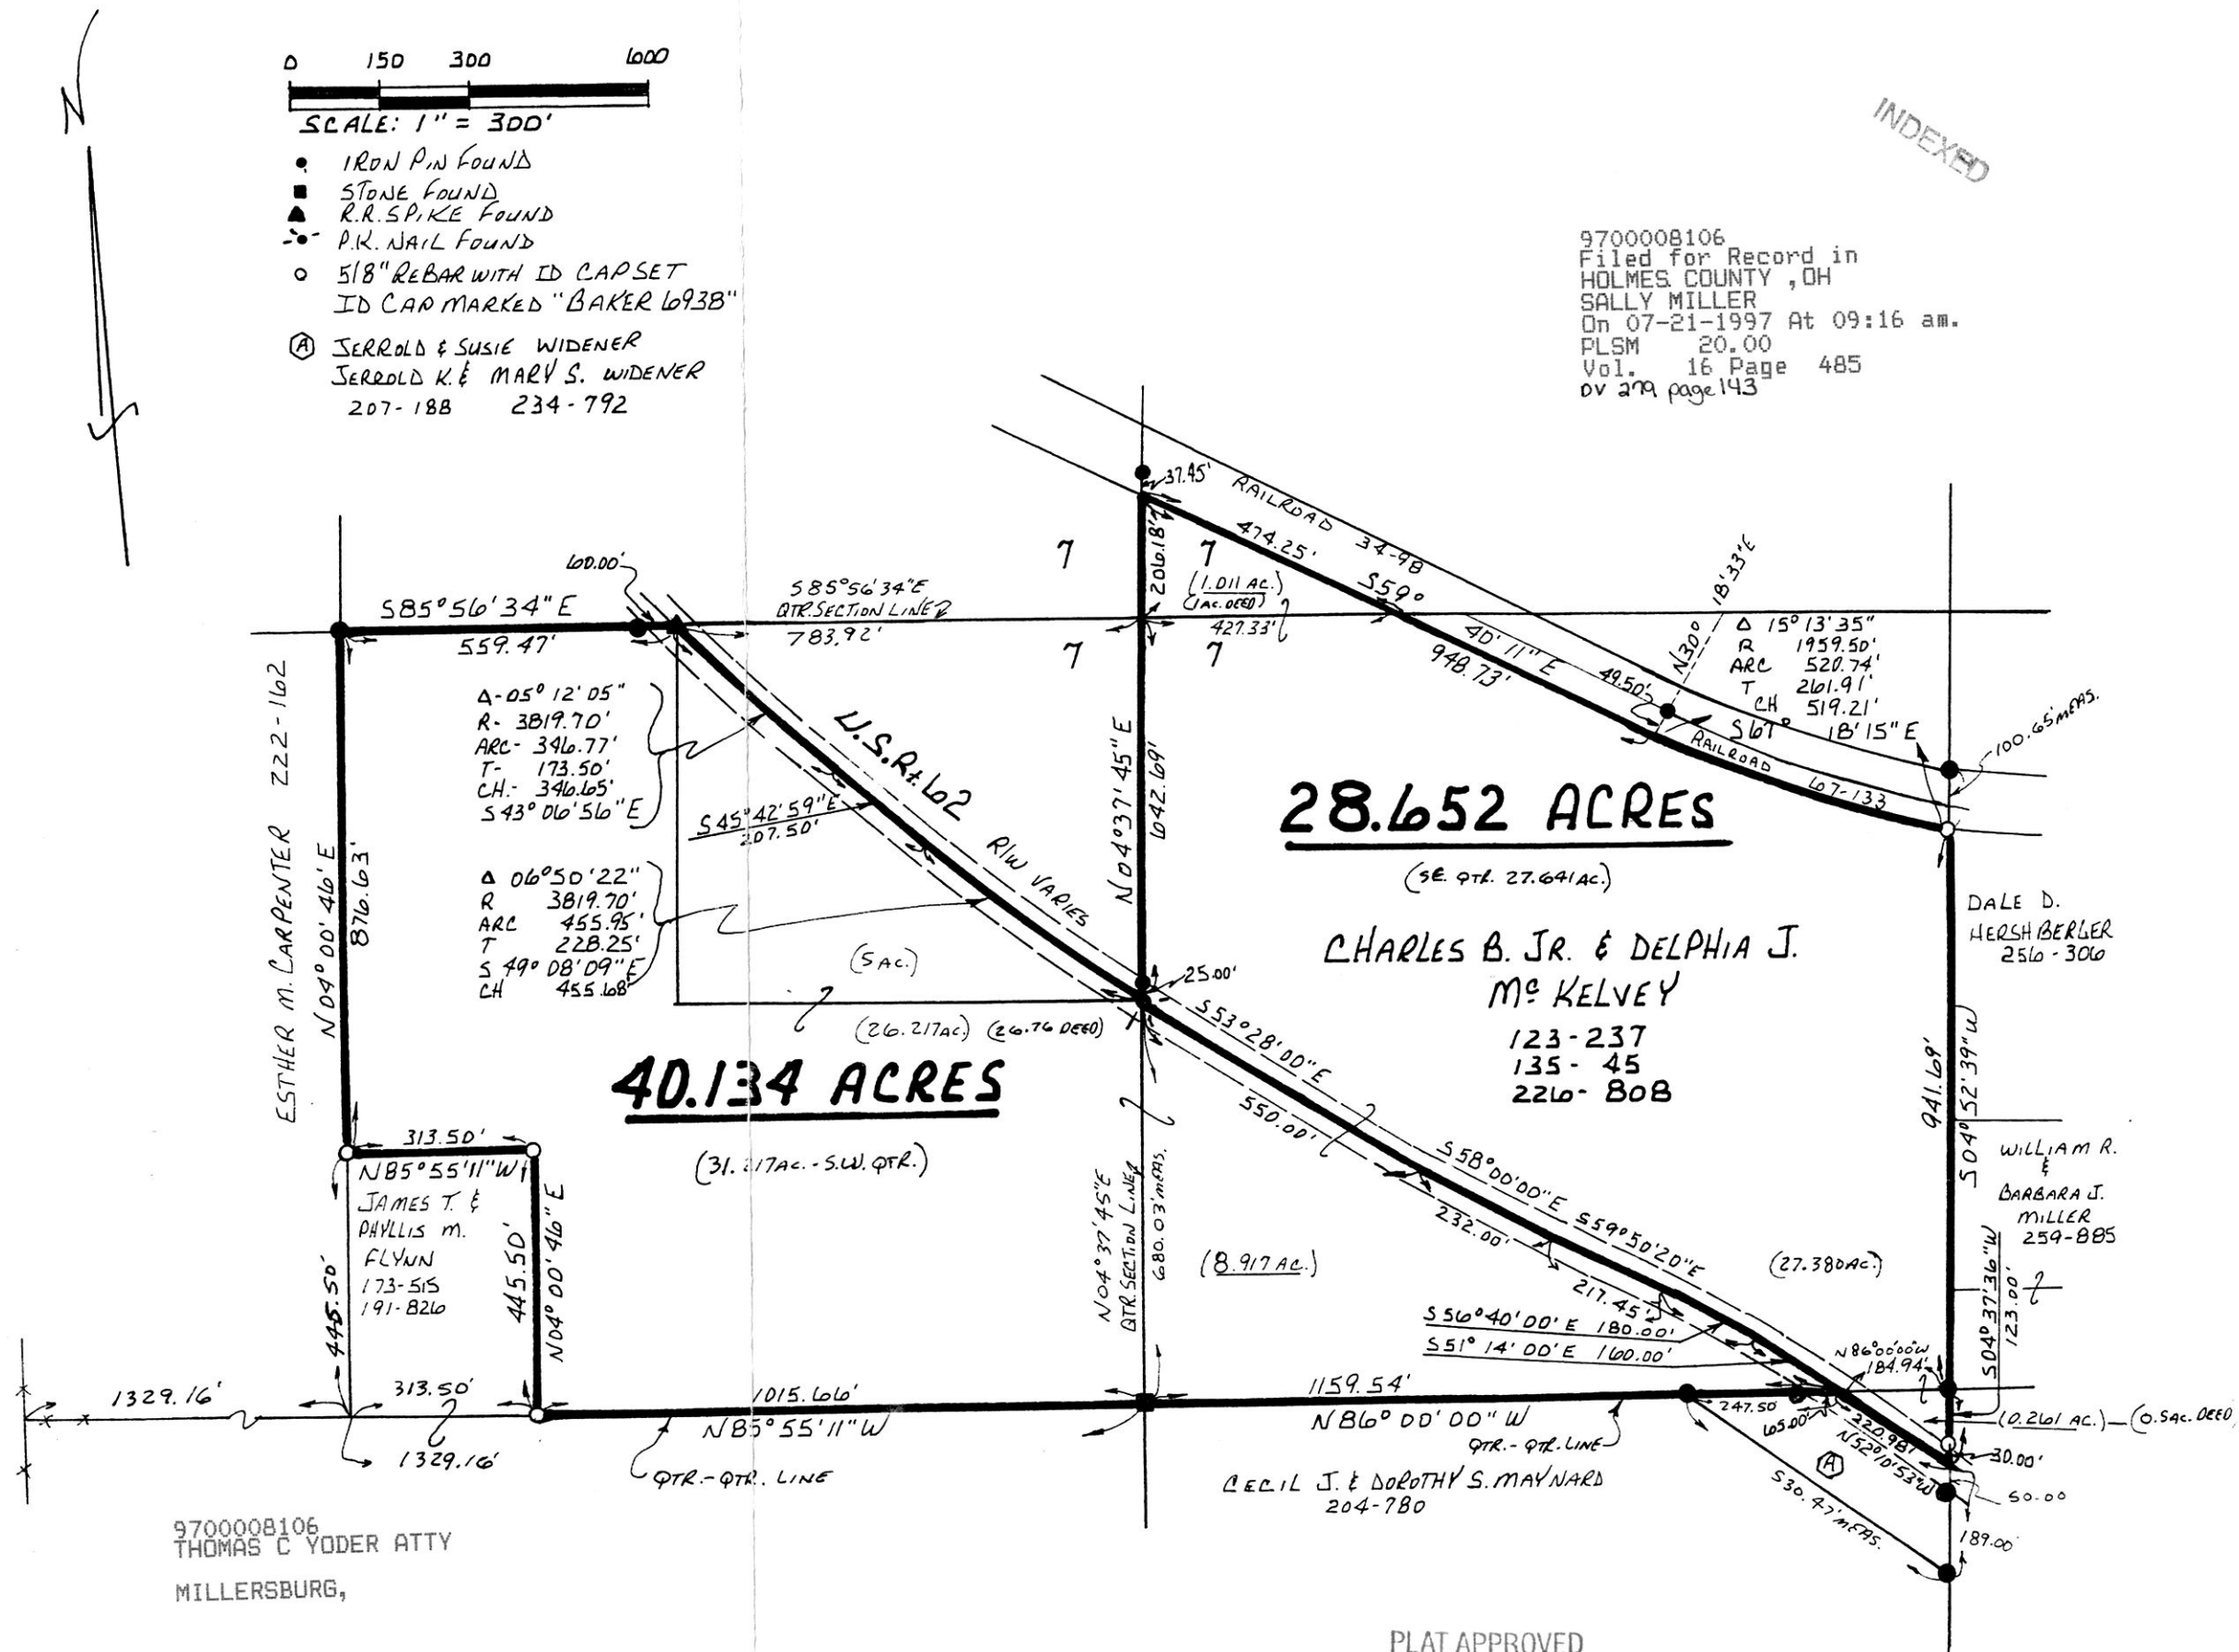

PLAT APPROVED

7/17/97